

LEGEND:

- FG FIXED GLASS
- HD HINGED DOOR
- SD SLIDING DOOR
- SW SLIDING WINDOW
- AW AWNING WINDOW
- OLV OPERABLE GLASS LOUVRE

- G1 6mm ULTRA LIGHT E TOUGHENED / 12mm ARGON SPACER / 6mm CLEAR TOUGHENED GLASS
- G2 6mm LOW E CLEAR GLASS
- G3 6mm WHITE SATINLITE TOUGHENED GLASS
- G4 6mm LOW E CLEAR TOUGHENED GLASS
- G5 6mm CLEAR TOUGHENED GLASS
- G6 6mm ULTRA LIGHT E TOUGHENED / 12mm ARGON SPACER / 6mm WHITE SATINLITE TOUGHENED GLASS
- G7 6mm ULTRA LIGHT E TOUGHENED / 12mm ARGON SPACER / 6mm GREY TOUGHENED GLASS

REVISIONS:

REV	DATE	DESCRIPTION
C	11/02/2026	RE-ISSUED FOR REVIEW
B	27/01/2026	RE-ISSUED FOR REVIEW
A	26/11/2025	ISSUED FOR REVIEW

PROJECT TITLE:

Door and Window Schedule
Main Dwelling
External
Lower Level

NOTES:

1. ALL DIMENSIONS ARE IN MILLIMETERS UNLESS OTHERWISE NOTED.
2. ALL DIMENSIONS ARE PRELIMINARY UNTIL OPENING SIZE CAN BE SITE MEASURED.
3. ALL WINDOWS DRAWN AS VIEWED FROM OUTSIDE.
4. DRAWINGS MUST BE CHECKED AND SIGNED OFF PRIOR TO MANUFACTURE BY THE PROJECT MANAGER, ENGINEER AND BUILDER.


Scale (at full size)

1:50


A3

5mm


Please check scale bar before scaling this drawing

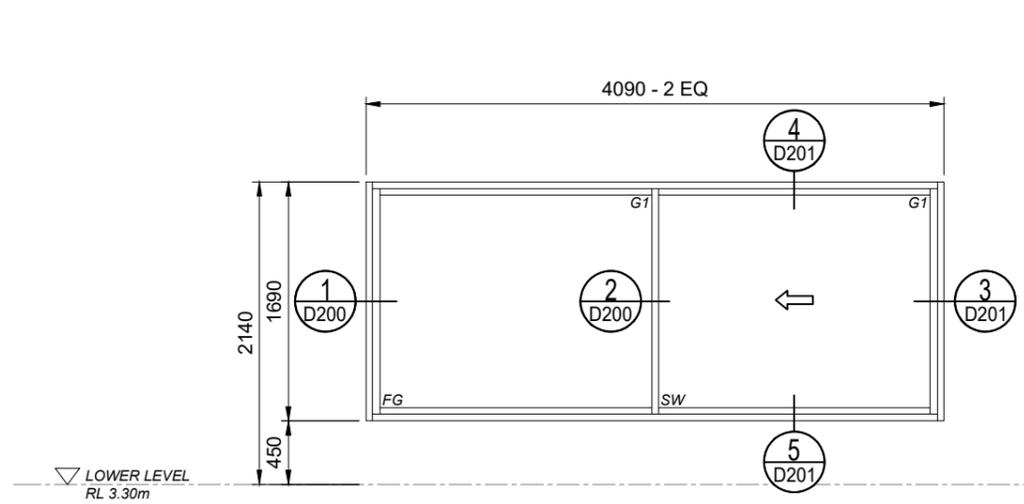


EXTERNAL
W01 - Bed 2
Capral Urban Plus 394 Series Sliding Window Frame DG
With Amplimesh Supascreen
With Caprio Flush Pull with Mortice Lock (Satin Stainless Steel)
TOTAL = 1 off

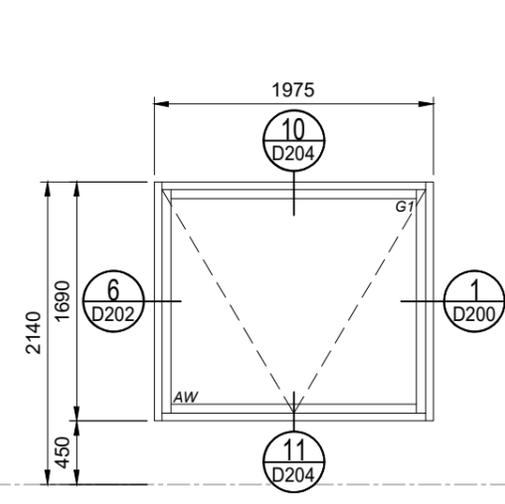


EXTERNAL
W02 - Study
Capral 429 Series Flushline 100mm Frame
Capral Artisan 992 Series Awning Window Frame DG
With Amplimesh Supascreen
With Doric DN400 Twin Chainwinder (Silver)
TOTAL = 1 off

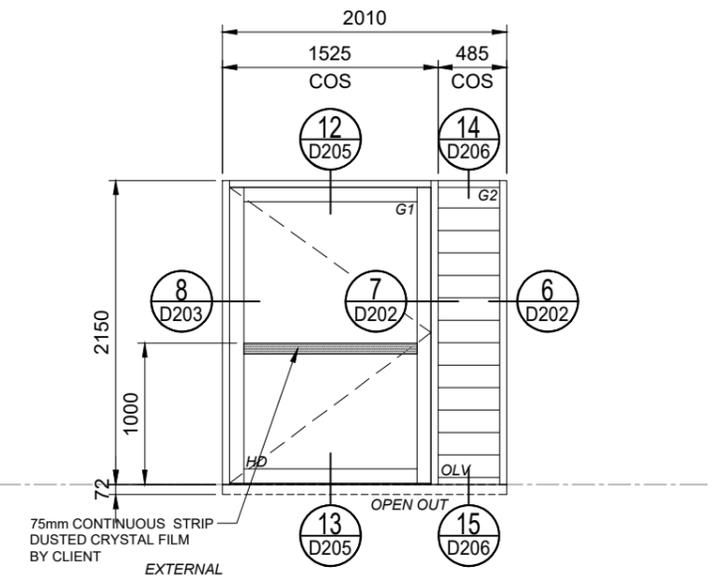

EXTERNAL
W03 - Entry
Capral 619 Series Flushline 150mm Frame
Capral 225 Series Wide Stiles Hinged Door Frame DG
Capral Ventus Glass Louvre Frame Manually Operated
With Stainless Steel Flyscreen to Louvre
With Door Closer
With Integrated Strip Drain
With Zanda Stealth Smart Lock Mortice Lock (Brushed Nickel)
TOTAL = 1 off

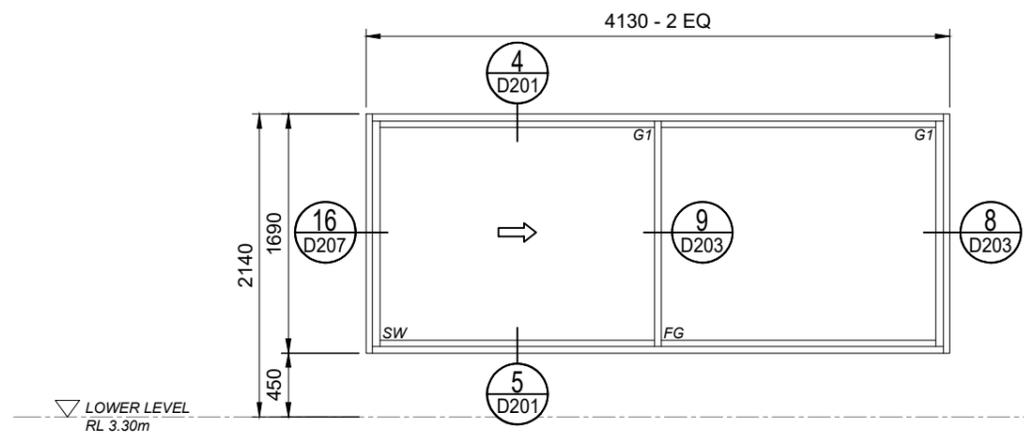

EXTERNAL
W04 - Office
Capral Urban Plus 394 Series Sliding Window Frame DG
With Amplimesh Supascreen
With Caprio Flush Pull with Mortice Lock (Satin Stainless Steel)
TOTAL = 1 off

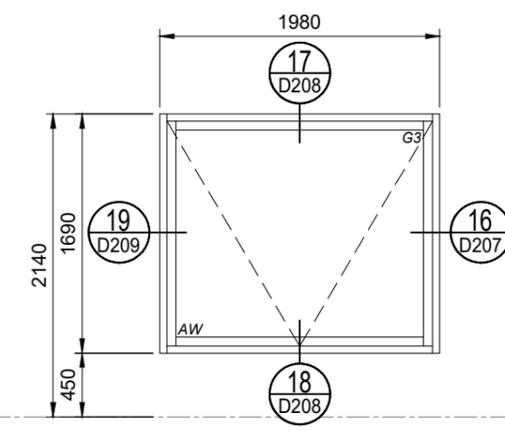

EXTERNAL
W05 - Bath 1
Capral 419 Series Flushline 100mm Frame
Capral Artisan 992 Series Awning Window Frame SG
With Amplimesh Supascreen
With Doric DN400 Twin Chainwinder (Silver)
TOTAL = 1 off

LEGEND:

- FG FIXED GLASS
- HD HINGED DOOR
- SD SLIDING DOOR
- SW SLIDING WINDOW
- AW AWNING WINDOW
- OLV OPERABLE GLASS LOUVRE

- G1 6mm ULTRA LIGHT E TOUGHENED / 12mm ARGON SPACER / 6mm CLEAR TOUGHENED GLASS
- G2 6mm LOW E CLEAR GLASS
- G3 6mm WHITE SATINLITE TOUGHENED GLASS
- G4 6mm LOW E CLEAR TOUGHENED GLASS / 6mm CLEAR TOUGHENED GLASS
- G6 6mm ULTRA LIGHT E TOUGHENED / 12mm ARGON SPACER / 6mm WHITE SATINLITE TOUGHENED GLASS
- G7 6mm ULTRA LIGHT E TOUGHENED / 12mm ARGON SPACER / 6mm GREY TOUGHENED GLASS

REVISIONS:

REV	DATE	DESCRIPTION
C	11/02/2026	RE-ISSUED FOR REVIEW
B	27/01/2026	RE-ISSUED FOR REVIEW
A	26/11/2025	ISSUED FOR REVIEW

PROJECT TITLE:

Door and Window Schedule
Main Dwelling
External
Lower Level


NOTES:

1. ALL DIMENSIONS ARE IN MILLIMETERS UNLESS OTHERWISE NOTED.
2. ALL DIMENSIONS ARE PRELIMINARY UNTIL OPENING SIZE CAN BE SITE MEASURED.
3. ALL WINDOWS DRAWN AS VIEWED FROM OUTSIDE.
4. DRAWINGS MUST BE CHECKED AND SIGNED OFF PRIOR TO MANUFACTURE BY THE PROJECT MANAGER, ENGINEER AND BUILDER.


Scale: (at full size)

A3 1:50


Please check scale bar before scaling this drawing

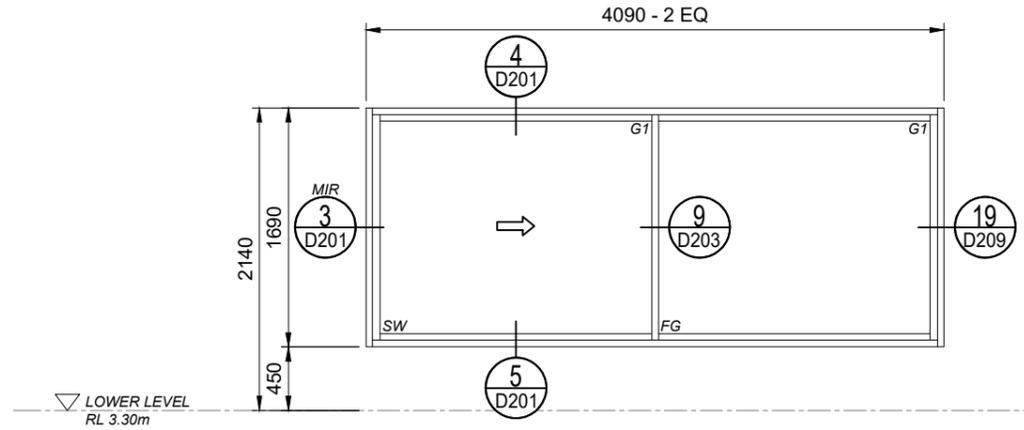


EXTERNAL
W06 - TV Room
Capral Urban Plus 394 Series Sliding Window Frame DG
With Amplimesh Supascreen
With Caprio Flush Pull with Mortice Lock (Satin Stainless Steel)
TOTAL = 1 off

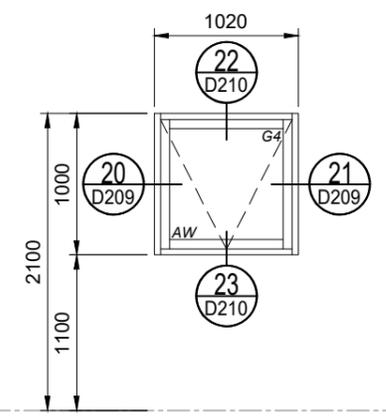


EXTERNAL
W07 - Laundry
Capral 400 Series Narrowline 101.6mm Frame
Capral Urban Plus 392 Series Awning Window Frame SG
With Stainless Steel Flyscreen
With Doric DS1 Chainwinder (Silver)
TOTAL = 1 off

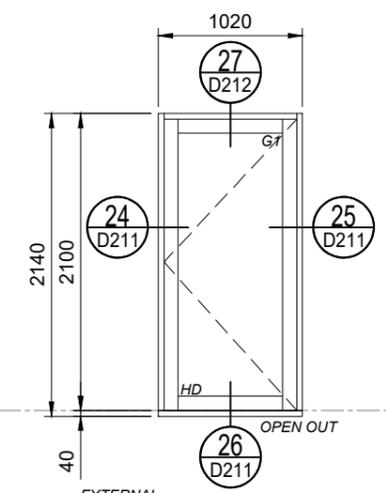


EXTERNAL
W08 - Hallway
Capral Urban Plus 397 Series Wide Stiles Hinged Door Frame DG
With Door Closer
With Caprio Hinged Door Lever Set (Satin Stainless Steel)
TOTAL = 1 off

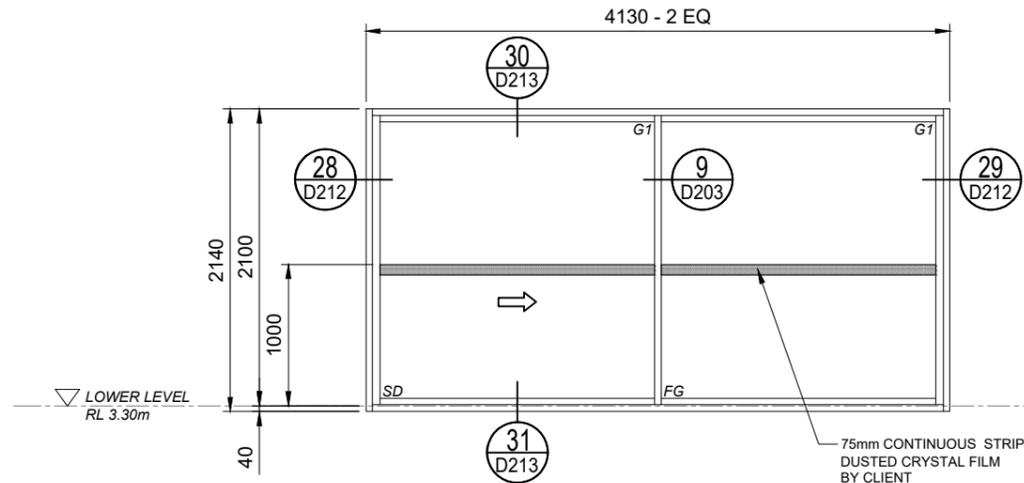

EXTERNAL
W09 - Hallway
Capral Urban Plus 394 Series Sliding Door Frame DG
With Amplimesh Supascreen
With Caprio D'Pull 800mm (Satin Stainless Steel)
TOTAL = 1 off

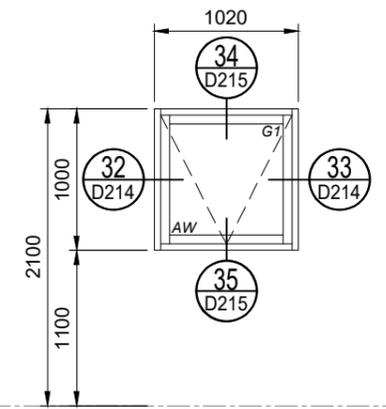

EXTERNAL
W10 - Hallway
Capral 400 Series Narrowline 101.6mm Frame
Capral Urban Plus 392 Series Awning Window Frame DG
With Stainless Steel Flyscreen
With Doric DS1 Chainwinder (Silver)
TOTAL = 1 off

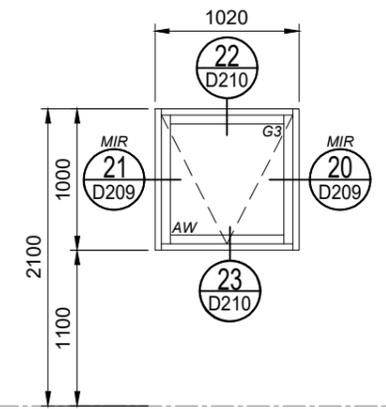

EXTERNAL
W11 - Bath 2
Capral 400 Series Narrowline 101.6mm Frame
Capral Urban Plus 392 Series Awning Window Frame SG
With Stainless Steel Flyscreen
With Doric DS1 Chainwinder (Silver)
TOTAL = 1 off

LEGEND:

- FG FIXED GLASS
- HD HINGED DOOR
- SD SLIDING DOOR
- SW SLIDING WINDOW
- AW AWNING WINDOW
- OLV OPERABLE GLASS LOUVRE

- G1 6mm ULTRA LIGHT E TOUGHENED / 12mm ARGON SPACER / 6mm CLEAR TOUGHENED GLASS
- G2 6mm LOW E CLEAR GLASS
- G3 6mm WHITE SATINLITE TOUGHENED GLASS
- G4 6mm LOW E CLEAR TOUGHENED GLASS
- G5 6mm CLEAR TOUGHENED GLASS
- G6 6mm ULTRA LIGHT E TOUGHENED / 12mm ARGON SPACER / 6mm WHITE SATINLITE TOUGHENED GLASS
- G7 6mm ULTRA LIGHT E TOUGHENED / 12mm ARGON SPACER / 6mm GREY TOUGHENED GLASS

REVISIONS:

REV	DATE	DESCRIPTION
C	11/02/2026	RE-ISSUED FOR REVIEW
B	27/01/2026	RE-ISSUED FOR REVIEW
A	26/11/2025	ISSUED FOR REVIEW

PROJECT TITLE:

Door Schedule
Main Dwelling
External
Lower Level


NOTES:

1. ALL DIMENSIONS ARE IN MILLIMETERS UNLESS OTHERWISE NOTED.
2. ALL DIMENSIONS ARE PRELIMINARY UNTIL OPENING SIZE CAN BE SITE MEASURED.
3. ALL WINDOWS DRAWN AS VIEWED FROM OUTSIDE.
4. DRAWINGS MUST BE CHECKED AND SIGNED OFF PRIOR TO MANUFACTURE BY THE PROJECT MANAGER, ENGINEER AND BUILDER.

Scale: (at full size)

A3 1:50

Please check scale bar before scaling this drawing

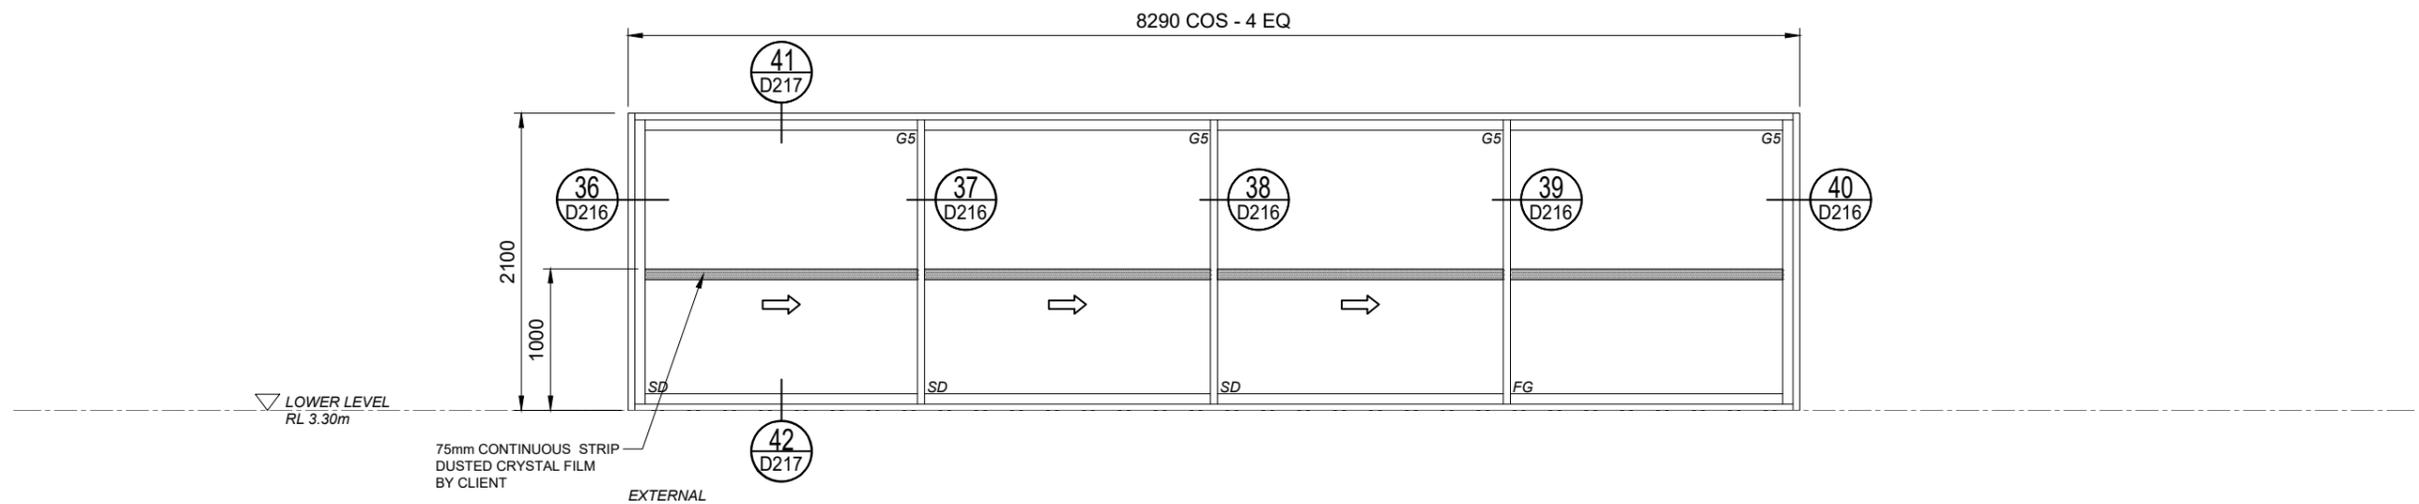

EXTERNAL
W12 - Alfresco
Capral 900 Series Sliding Door Frame SG
With Caprio Flush Pull with Mortice Lock (Satin Stainless Steel)

TOTAL = 1 off

LEGEND:

- FG FIXED GLASS
- HD HINGED DOOR
- SD SLIDING DOOR
- SW SLIDING WINDOW
- AW AWNING WINDOW
- OLV OPERABLE GLASS LOUVRE

- G1 6mm ULTRA LIGHT E TOUGHENED / 12mm ARGON SPACER / 6mm CLEAR TOUGHENED GLASS
- G2 6mm LOW E CLEAR GLASS
- G3 6mm WHITE SATINLITE TOUGHENED GLASS
- G4 6mm LOW E CLEAR TOUGHENED GLASS
- G5 6mm CLEAR TOUGHENED GLASS
- G6 6mm ULTRA LIGHT E TOUGHENED / 12mm ARGON SPACER / 6mm WHITE SATINLITE TOUGHENED GLASS
- G7 6mm ULTRA LIGHT E TOUGHENED / 12mm ARGON SPACER / 6mm GREY TOUGHENED GLASS

REVISIONS:

REV	DATE	DESCRIPTION
C	11/02/2026	RE-ISSUED FOR REVIEW
B	27/01/2026	RE-ISSUED FOR REVIEW
A	26/11/2025	ISSUED FOR REVIEW

PROJECT TITLE:


Door Schedule
Main Dwelling
External
Upper Level

- NOTES:
1. ALL DIMENSIONS ARE IN MILLIMETERS UNLESS OTHERWISE NOTED.
 2. ALL DIMENSIONS ARE PRELIMINARY UNTIL OPENING SIZE CAN BE SITE MEASURED.
 3. ALL WINDOWS DRAWN AS VIEWED FROM OUTSIDE.
 4. DRAWINGS MUST BE CHECKED AND SIGNED OFF PRIOR TO MANUFACTURE BY THE PROJECT MANAGER, ENGINEER AND BUILDER.

Scale (at full size) 1:50

A3

Please check scale bar before scaling this drawing

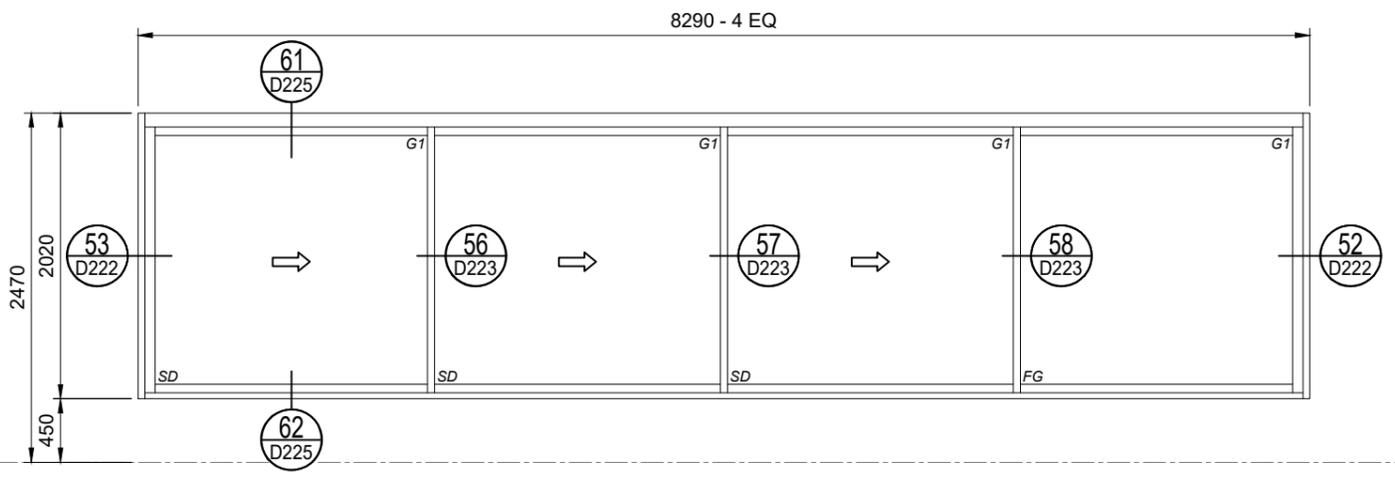

EXTERNAL
W16 - Living and Dining
 Capral Artisan 994 Series Top Hung Sliding Window Frame DG
 With Regular Sill
 With Caprio Flush Pull with Mortice Lock (Satin Stainless Steel)
TOTAL = 1 off

LEGEND:

- FG FIXED GLASS
- HD HINGED DOOR
- SD SLIDING DOOR
- SW SLIDING WINDOW
- AW AWNING WINDOW
- OLV OPERABLE GLASS LOUVRE

- G1 6mm ULTRA LIGHT E TOUGHENED / 12mm ARGON SPACER / 6mm CLEAR TOUGHENED GLASS
- G2 6mm LOW E CLEAR GLASS
- G3 6mm WHITE SATINLITE TOUGHENED GLASS
- G4 6mm LOW E CLEAR TOUGHENED GLASS
- G5 6mm CLEAR TOUGHENED GLASS
- G6 6mm ULTRA LIGHT E TOUGHENED / 12mm ARGON SPACER / 6mm WHITE SATINLITE TOUGHENED GLASS
- G7 6mm ULTRA LIGHT E TOUGHENED / 12mm ARGON SPACER / 6mm GREY TOUGHENED GLASS

REVISIONS:

REV	DATE	DESCRIPTION
C	11/02/2026	RE-ISSUED FOR REVIEW
B	27/01/2026	RE-ISSUED FOR REVIEW
A	26/11/2025	ISSUED FOR REVIEW

PROJECT TITLE:

Door and Window Schedule
Ancillary Level
External
Lower Level


NOTES:

1. ALL DIMENSIONS ARE IN MILLIMETERS UNLESS OTHERWISE NOTED.
2. ALL DIMENSIONS ARE PRELIMINARY UNTIL OPENING SIZE CAN BE SITE MEASURED.
3. ALL WINDOWS DRAWN AS VIEWED FROM OUTSIDE.
4. DRAWINGS MUST BE CHECKED AND SIGNED OFF PRIOR TO MANUFACTURE BY THE PROJECT MANAGER, ENGINEER AND BUILDER.


Scale (at full size)

A3 1:50


Please check scale bar before scaling this drawing

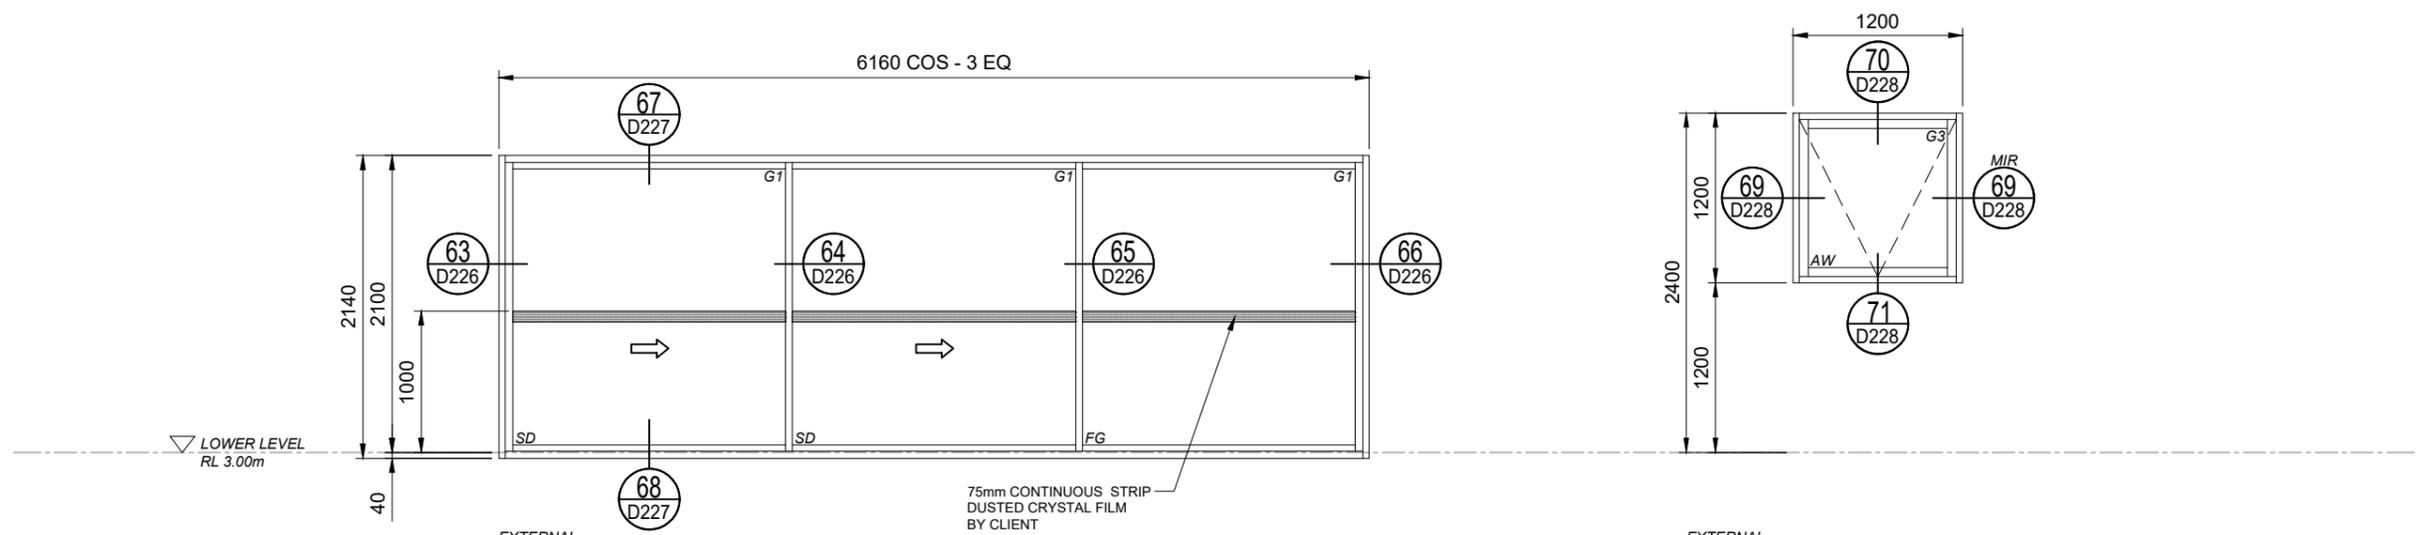

EXTERNAL
W20 - Living
 Capral Urban Plus 394 Series Sliding Door Frame DG
 With Multi Stack Stainless Steel Flyscreen
 With Caprio D'Pull 800mm (Satin Stainless Steel)
TOTAL = 1 off

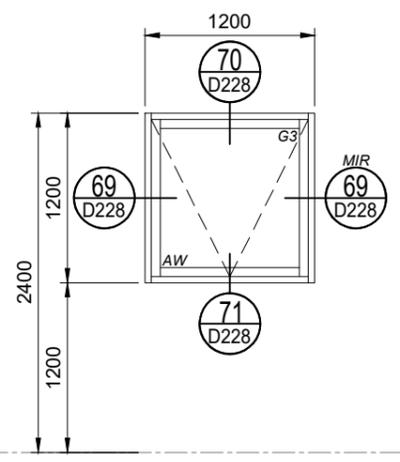

EXTERNAL
W21 - Bath
 Capral 400 Series Narrowline 101.6mm Frame
 Capral 482 Series Awning Window Frame SG
 With Stainless Steel Flyscreen
 With Doric DS1 Chainwinder (Silver)
TOTAL = 1 off

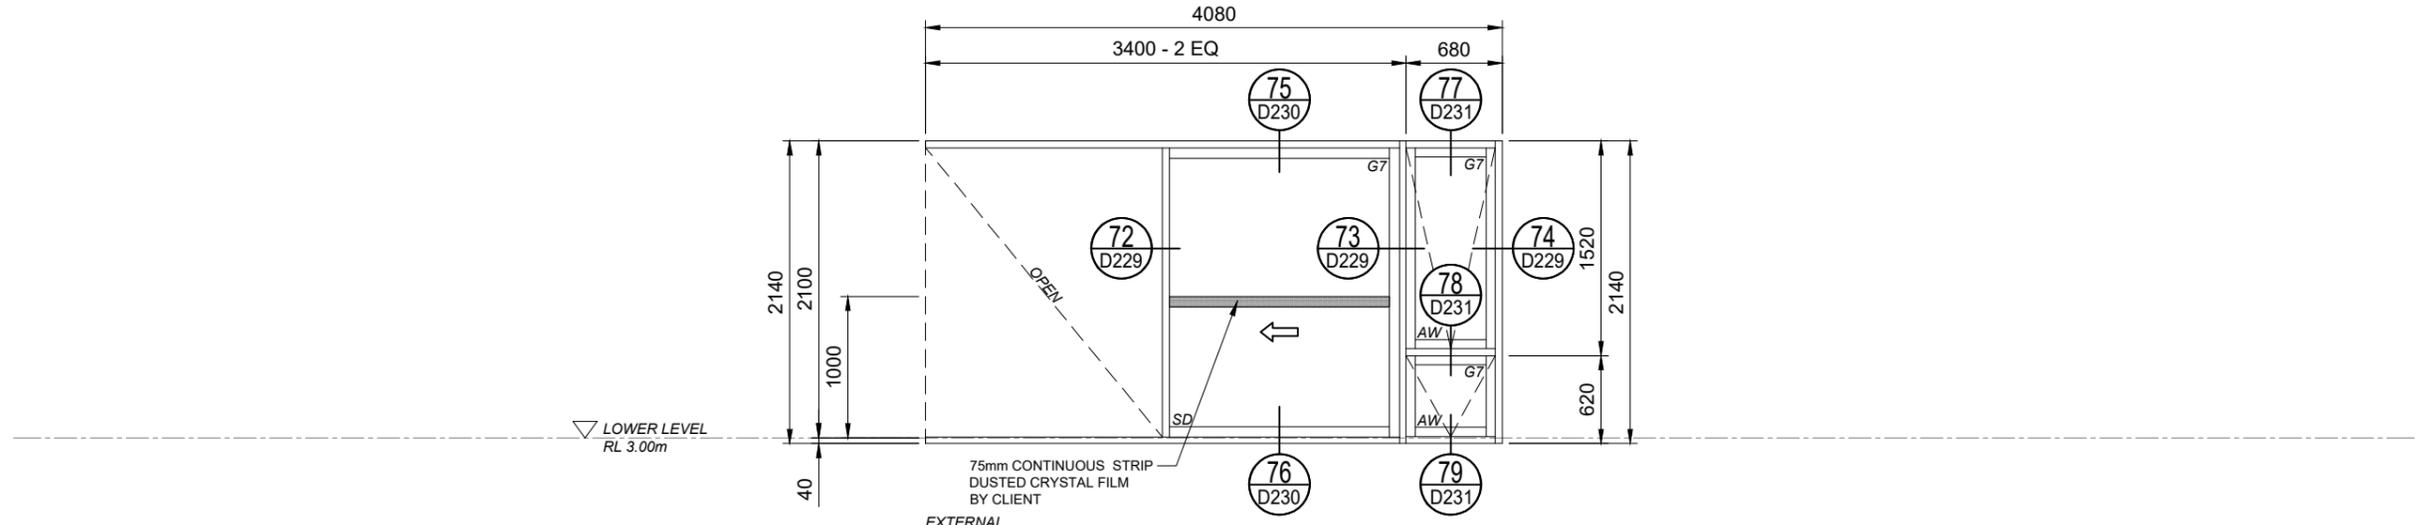

EXTERNAL
W22 - Bed
 Capral 900 Series Sliding Door Frame DG
 Capral 429 Series Flushline 100mm Frame
 Capral 482 Series Awning Window Frame DG
 With Stainless Steel Flyscreen to Awning
 With Doric DS1 Chainwinder (Silver)
 With Caprio Flush Pull with Mortice Lock (Satin Stainless Steel)
TOTAL = 1 off

LEGEND:

- FG FIXED GLASS
- HD HINGED DOOR
- SD SLIDING DOOR
- SW SLIDING WINDOW
- AW AWNING WINDOW
- OLV OPERABLE GLASS LOUVRE

- G1 6mm ULTRA LIGHT E TOUGHENED / 12mm ARGON SPACER / 6mm CLEAR TOUGHENED GLASS
- G2 6mm LOW E CLEAR GLASS
- G3 6mm WHITE SATINLITE TOUGHENED GLASS
- G4 6mm LOW E CLEAR TOUGHENED GLASS
- G5 6mm CLEAR TOUGHENED GLASS
- G6 6mm ULTRA LIGHT E TOUGHENED / 12mm ARGON SPACER / 6mm WHITE SATINLITE TOUGHENED GLASS
- G7 6mm ULTRA LIGHT E TOUGHENED / 12mm ARGON SPACER / 6mm GREY TOUGHENED GLASS

REVISIONS:

REV	DATE	DESCRIPTION
C	11/02/2026	RE-ISSUED FOR REVIEW
B	27/01/2026	RE-ISSUED FOR REVIEW
A	26/11/2025	ISSUED FOR REVIEW

PROJECT TITLE:

Fixing Details


NOTES:

1. ALL DIMENSIONS ARE IN MILLIMETERS UNLESS OTHERWISE NOTED.
2. ALL DIMENSIONS ARE PRELIMINARY UNTIL OPENING SIZE CAN BE SITE MEASURED.
3. ALL WINDOWS DRAWN AS VIEWED FROM OUTSIDE.
4. DRAWINGS MUST BE CHECKED AND SIGNED OFF PRIOR TO MANUFACTURE BY THE PROJECT MANAGER, ENGINEER AND BUILDER.


Scale: (at full size)

A3 1:2

Please check scale bar before scaling this drawing

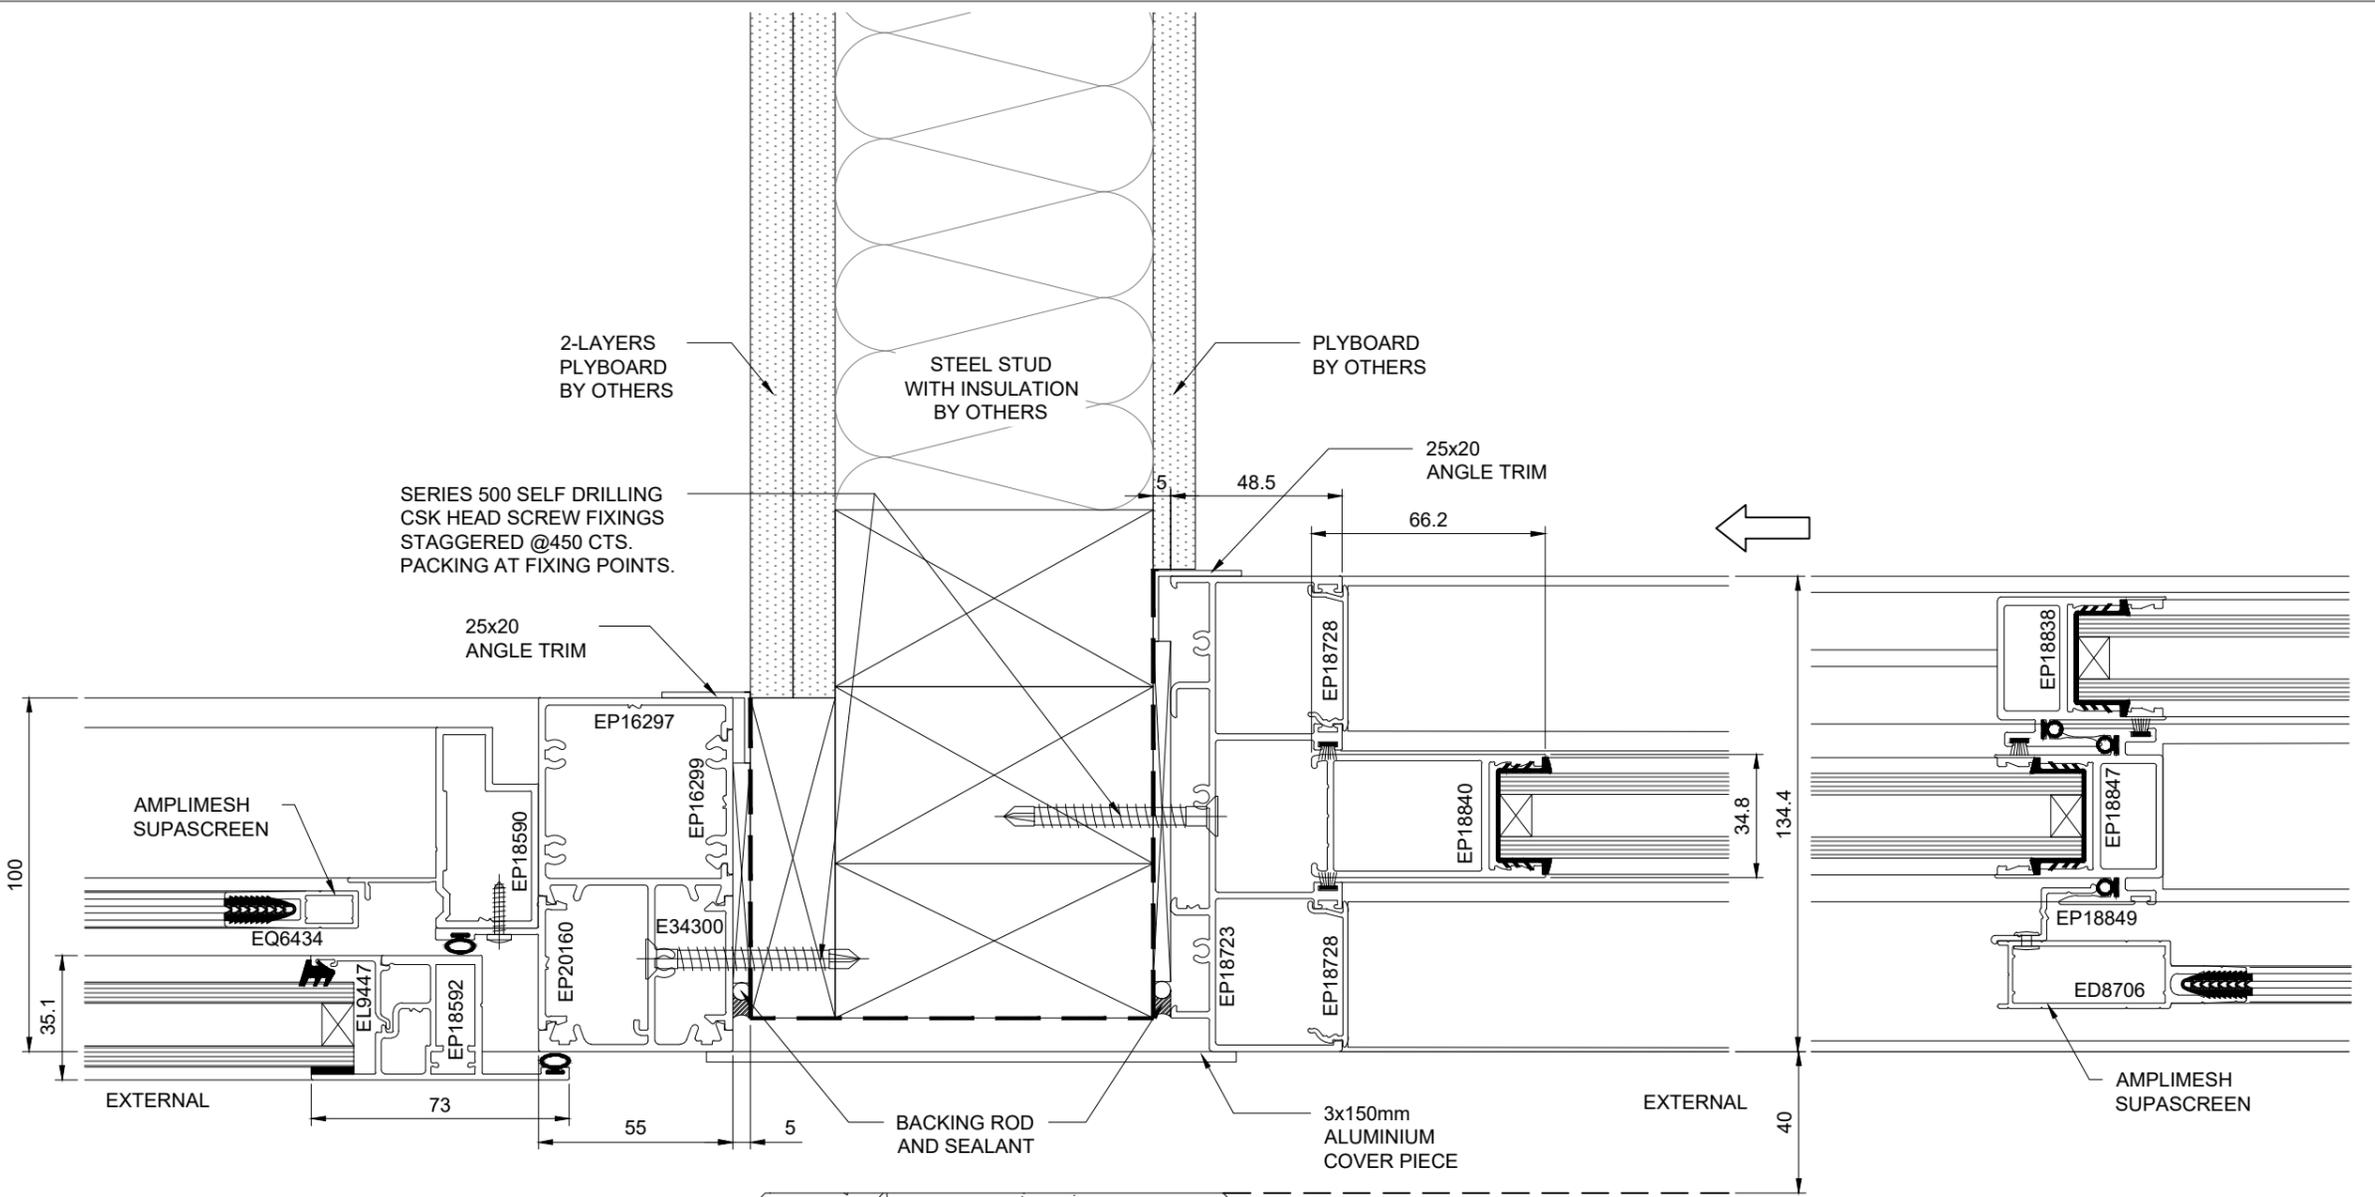

DETAIL 1
 JAMBS
 SCHEDULE REFERENCE:
 D100

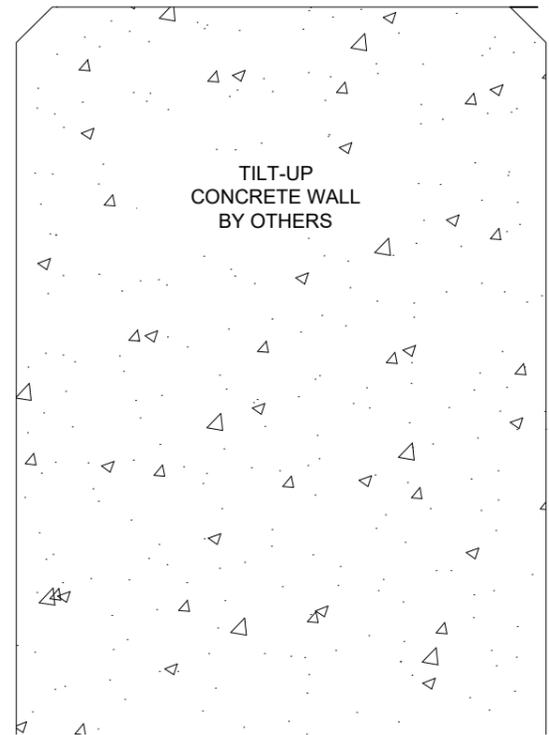

DETAIL 2
 INTERLOCK
 SCHEDULE REFERENCE:
 D100

LEGEND:

- FG FIXED GLASS
- HD HINGED DOOR
- SD SLIDING DOOR
- SW SLIDING WINDOW
- AW AWNING WINDOW
- OLV OPERABLE GLASS LOUVRE

- G1 6mm ULTRA LIGHT E TOUGHENED / 12mm ARGON SPACER / 6mm CLEAR TOUGHENED GLASS
- G2 6mm LOW E CLEAR GLASS
- G3 6mm WHITE SATINLITE TOUGHENED GLASS
- G4 6mm LOW E CLEAR TOUGHENED GLASS
- G5 6mm CLEAR TOUGHENED GLASS
- G6 6mm ULTRA LIGHT E TOUGHENED / 12mm ARGON SPACER / 6mm WHITE SATINLITE TOUGHENED GLASS
- G7 6mm ULTRA LIGHT E TOUGHENED / 12mm ARGON SPACER / 6mm GREY TOUGHENED GLASS

REVISIONS:

REV	DATE	DESCRIPTION
C	11/02/2026	RE-ISSUED FOR REVIEW
B	27/01/2026	RE-ISSUED FOR REVIEW
A	26/11/2025	ISSUED FOR REVIEW

PROJECT TITLE:

Fixing Details


NOTES:

1. ALL DIMENSIONS ARE IN MILLIMETERS UNLESS OTHERWISE NOTED.
2. ALL DIMENSIONS ARE PRELIMINARY UNTIL OPENING SIZE CAN BE SITE MEASURED.
3. ALL WINDOWS DRAWN AS VIEWED FROM OUTSIDE.
4. DRAWINGS MUST BE CHECKED AND SIGNED OFF PRIOR TO MANUFACTURE BY THE PROJECT MANAGER, ENGINEER AND BUILDER.

Scale: (at full size)


A3 1:2

Please check scale bar before scaling this drawing

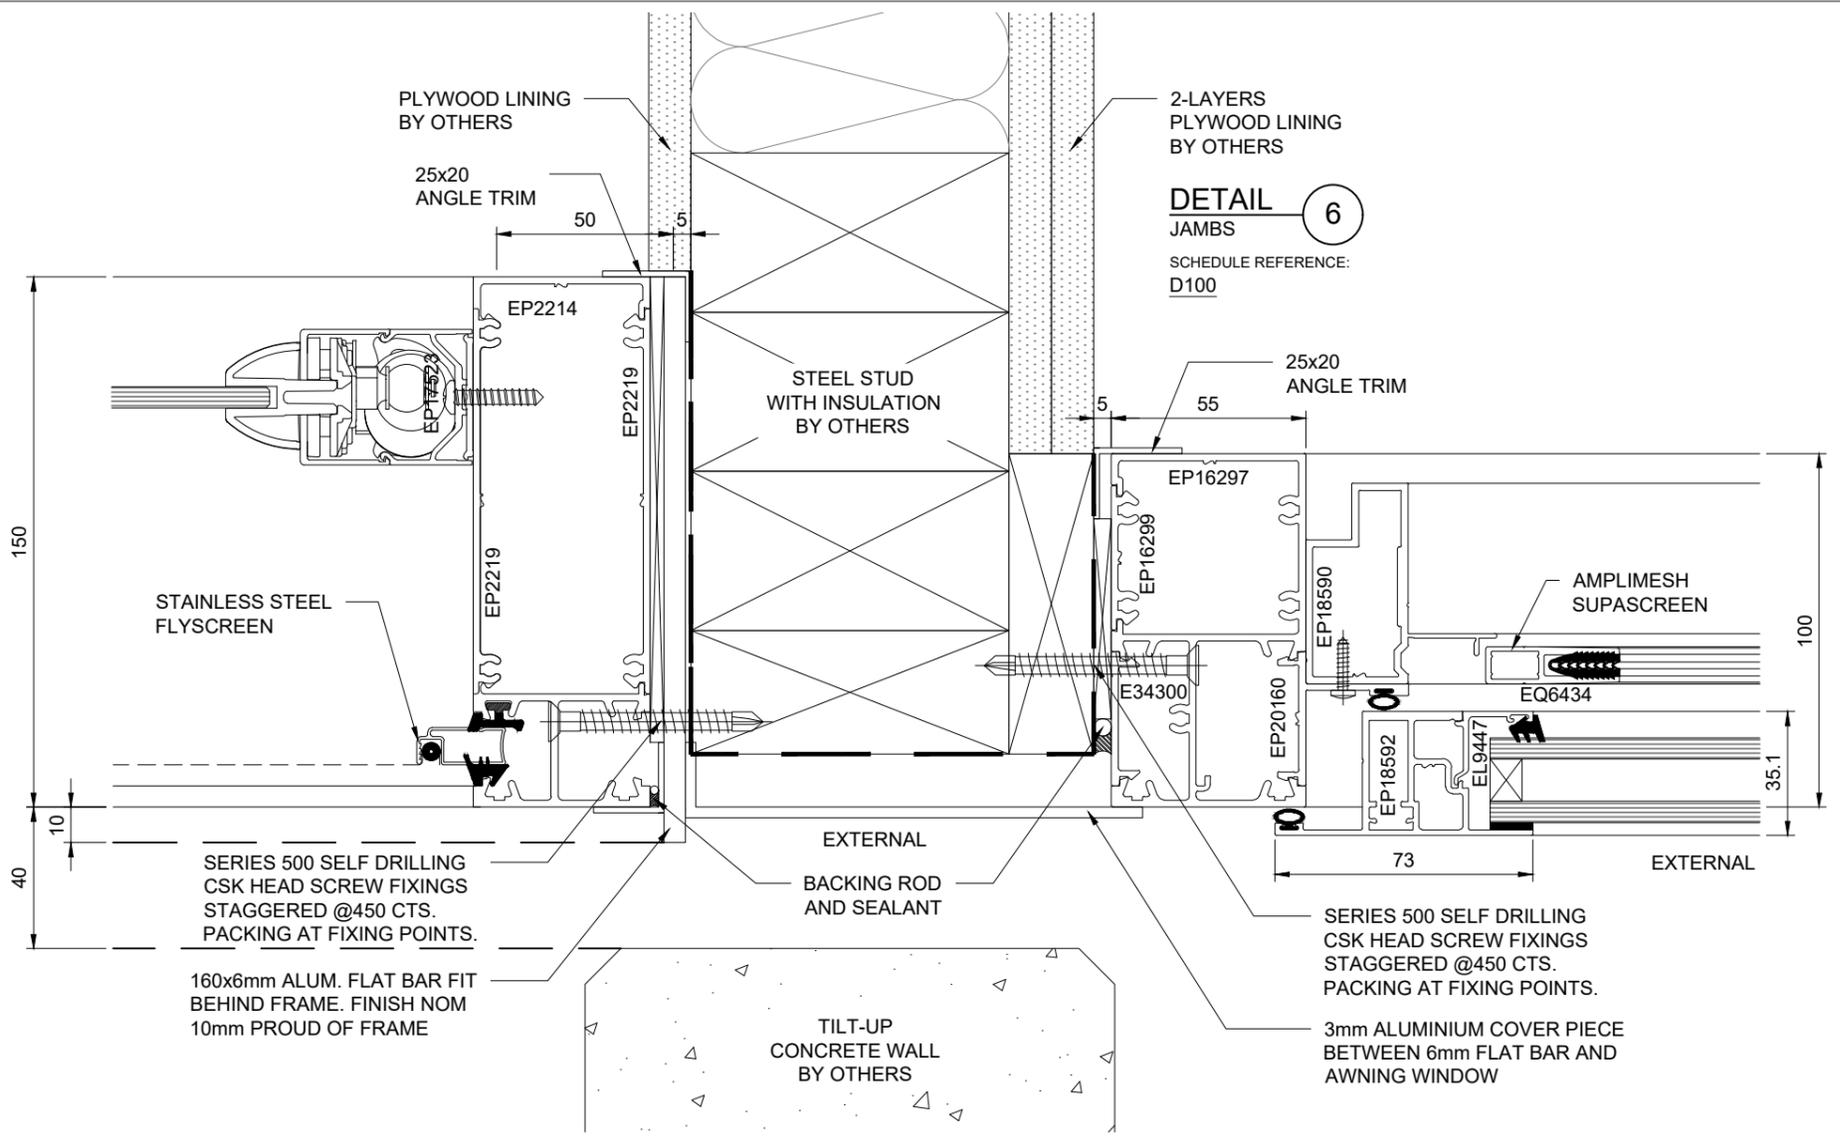

DETAIL 6
JAMBS

SCHEDULE REFERENCE:
D100

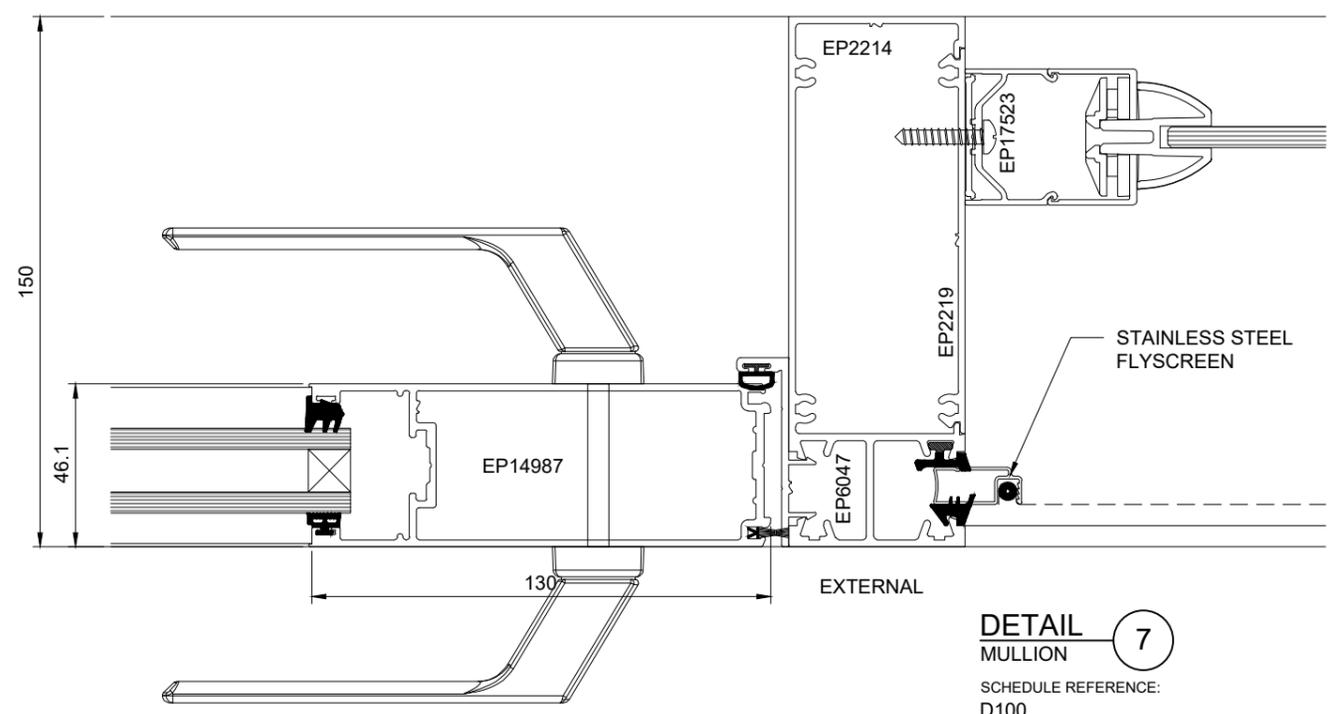

DETAIL 7
MULLION

SCHEDULE REFERENCE:
D100

LEGEND:

- FG FIXED GLASS
- HD HINGED DOOR
- SD SLIDING DOOR
- SW SLIDING WINDOW
- AW AWNING WINDOW
- OLV OPERABLE GLASS LOUVRE

- G1 6mm ULTRA LIGHT E TOUGHENED / 12mm ARGON SPACER / 6mm CLEAR TOUGHENED GLASS
- G2 6mm LOW E CLEAR GLASS
- G3 6mm WHITE SATINLITE TOUGHENED GLASS
- G4 6mm LOW E CLEAR TOUGHENED GLASS
- G5 6mm CLEAR TOUGHENED GLASS
- G6 6mm ULTRA LIGHT E TOUGHENED / 12mm ARGON SPACER / 6mm WHITE SATINLITE TOUGHENED GLASS
- G7 6mm ULTRA LIGHT E TOUGHENED / 12mm ARGON SPACER / 6mm GREY TOUGHENED GLASS

REVISIONS:

REV	DATE	DESCRIPTION
C	11/02/2026	RE-ISSUED FOR REVIEW
B	27/01/2026	RE-ISSUED FOR REVIEW
A	26/11/2025	ISSUED FOR REVIEW

PROJECT TITLE:

Fixing Details



NOTES:

1. ALL DIMENSIONS ARE IN MILLIMETERS UNLESS OTHERWISE NOTED.
2. ALL DIMENSIONS ARE PRELIMINARY UNTIL OPENING SIZE CAN BE SITE MEASURED.
3. ALL WINDOWS DRAWN AS VIEWED FROM OUTSIDE.
4. DRAWINGS MUST BE CHECKED AND SIGNED OFF PRIOR TO MANUFACTURE BY THE PROJECT MANAGER, ENGINEER AND BUILDER.

Scale: (at full size)

A3 1:2

Please check scale bar before scaling this drawing

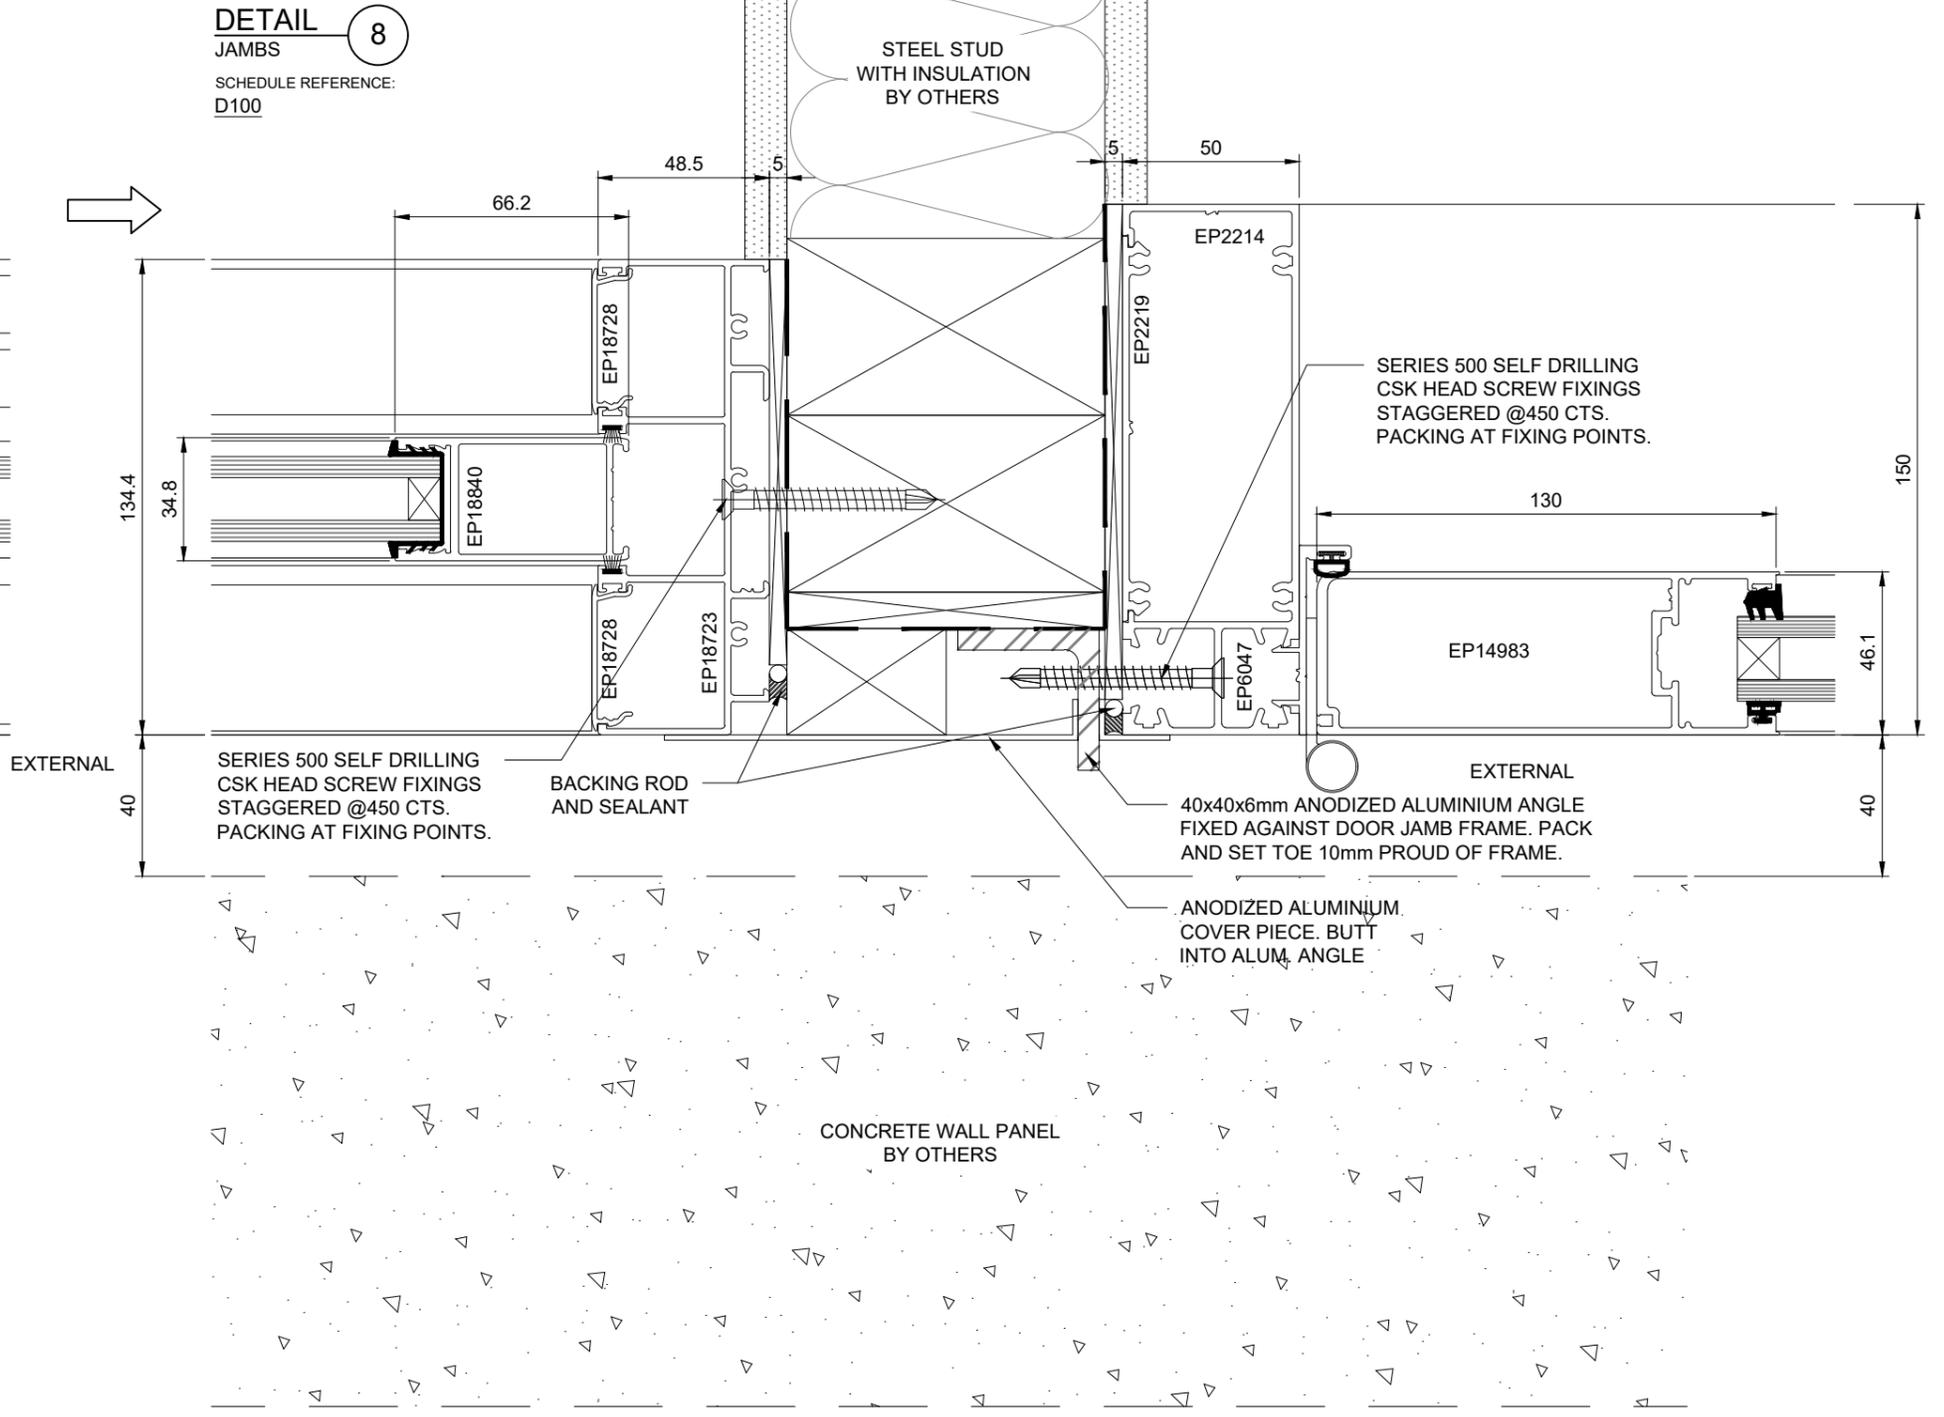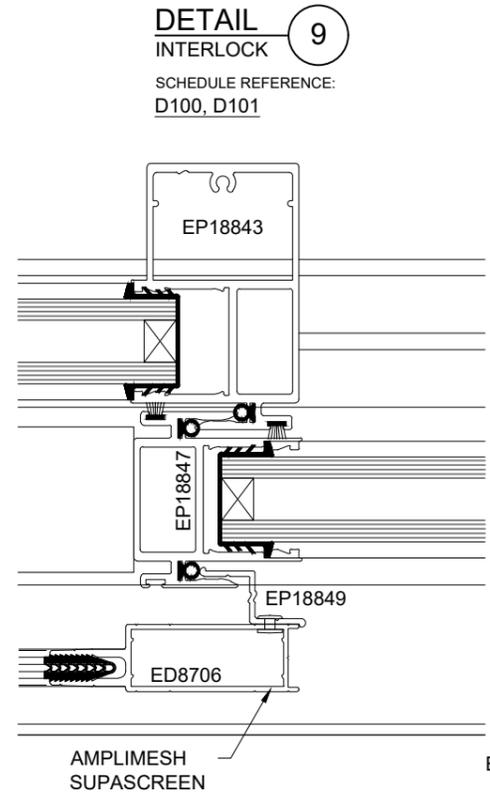

LEGEND:

- FG FIXED GLASS
- HD HINGED DOOR
- SD SLIDING DOOR
- SW SLIDING WINDOW
- AW AWNING WINDOW
- OLV OPERABLE GLASS LOUVRE

- G1 6mm ULTRA LIGHT E TOUGHENED / 12mm ARGON SPACER / 6mm CLEAR TOUGHENED GLASS
- G2 6mm LOW E CLEAR GLASS
- G3 6mm WHITE SATINLITE TOUGHENED GLASS
- G4 6mm LOW E CLEAR TOUGHENED GLASS
- G5 6mm CLEAR TOUGHENED GLASS
- G6 6mm ULTRA LIGHT E TOUGHENED / 12mm ARGON SPACER / 6mm WHITE SATINLITE TOUGHENED GLASS
- G7 6mm ULTRA LIGHT E TOUGHENED / 12mm ARGON SPACER / 6mm GREY TOUGHENED GLASS

REVISIONS:

REV	DATE	DESCRIPTION
C	11/02/2026	RE-ISSUED FOR REVIEW
B	27/01/2026	RE-ISSUED FOR REVIEW
A	26/11/2025	ISSUED FOR REVIEW

PROJECT TITLE:

Fixing Details

NOTES:


1. ALL DIMENSIONS ARE IN MILLIMETERS UNLESS OTHERWISE NOTED.
2. ALL DIMENSIONS ARE PRELIMINARY UNTIL OPENING SIZE CAN BE SITE MEASURED.
3. ALL WINDOWS DRAWN AS VIEWED FROM OUTSIDE.
4. DRAWINGS MUST BE CHECKED AND SIGNED OFF PRIOR TO MANUFACTURE BY THE PROJECT MANAGER, ENGINEER AND BUILDER.

Scale (at full size)


1:2

A3

Please check scale bar before scaling this drawing

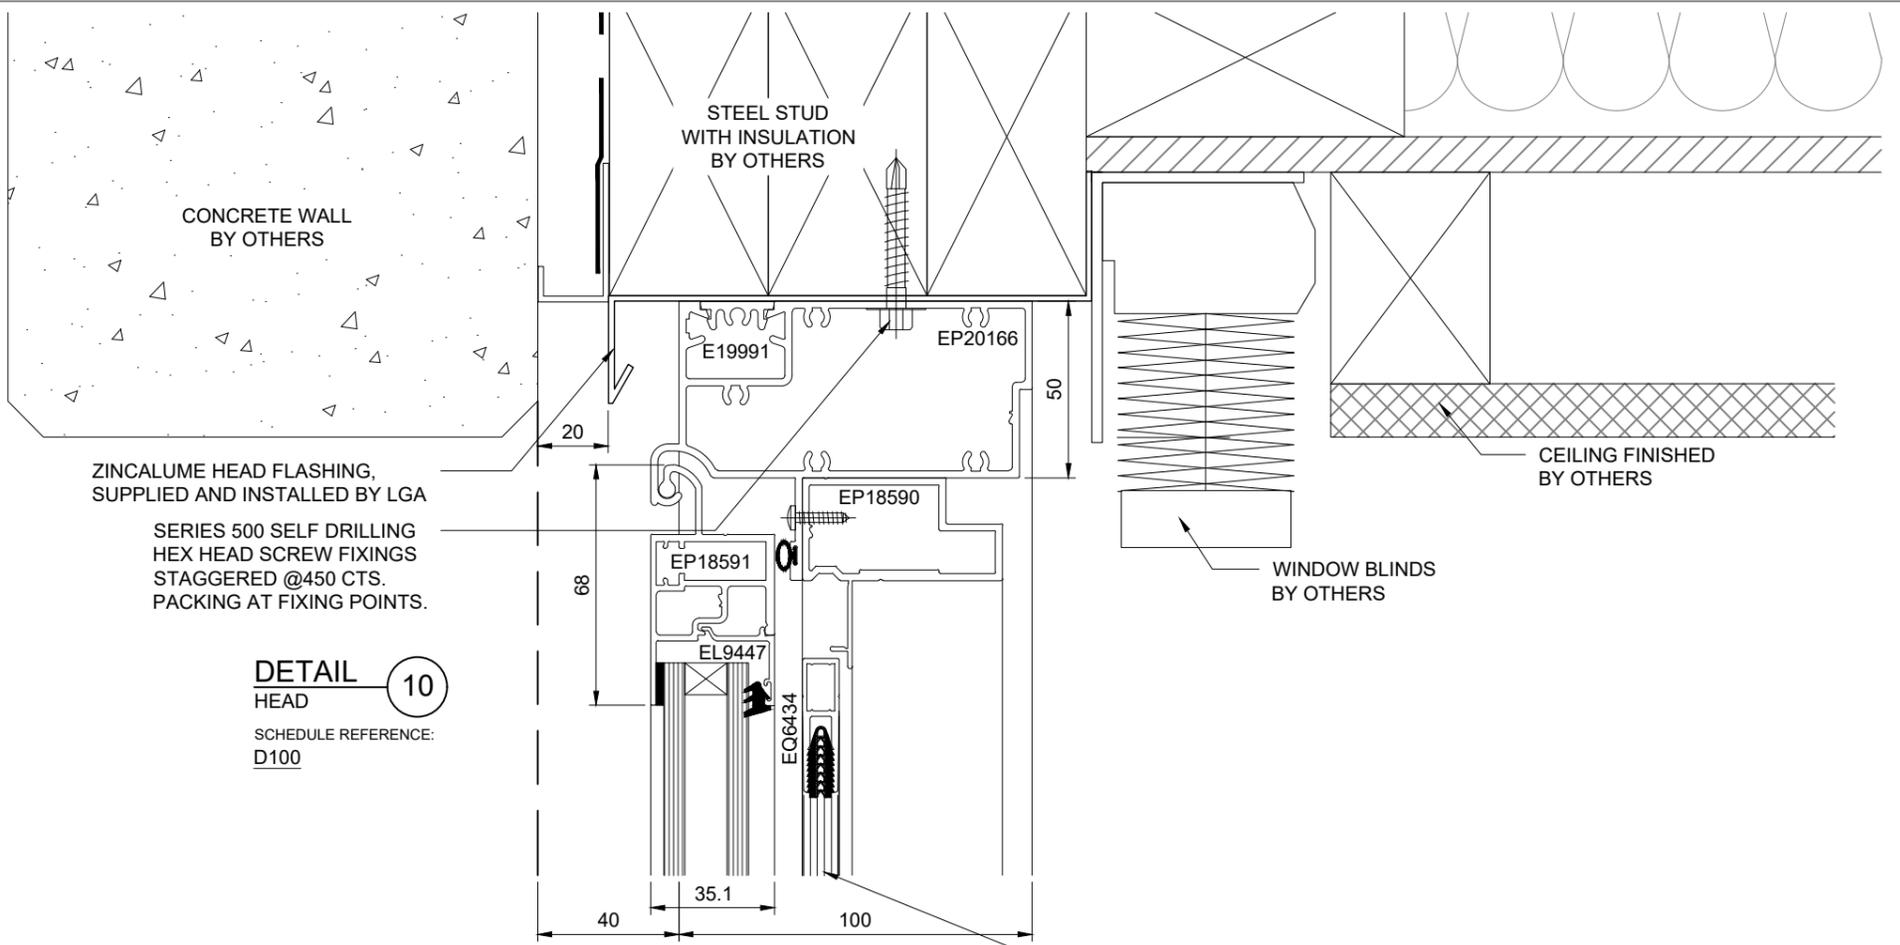

DETAIL 10
 HEAD
 SCHEDULE REFERENCE:
 D100

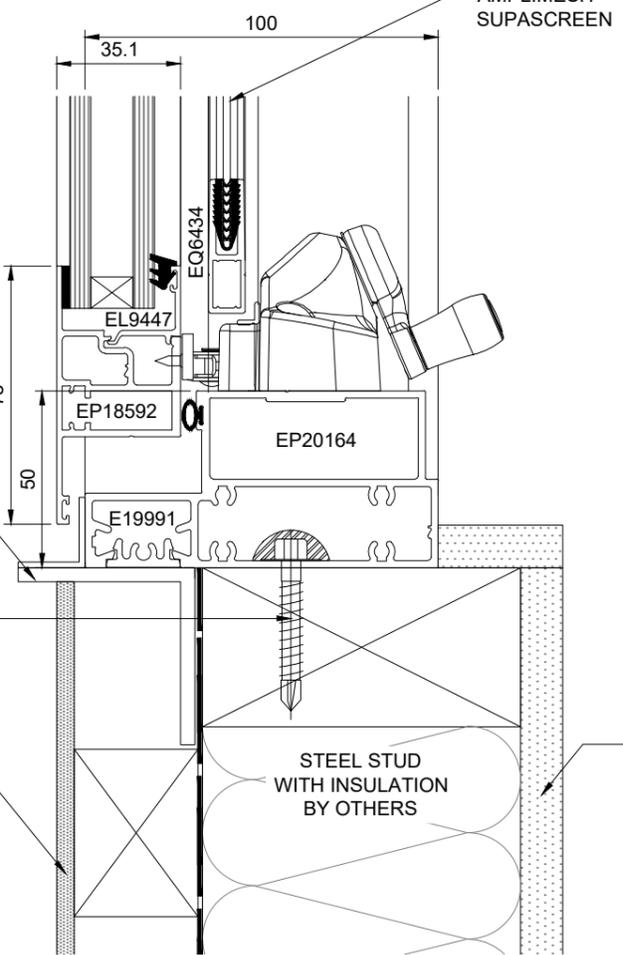

DETAIL 11
 SILL
 SCHEDULE REFERENCE:
 D100

LEGEND:

- FG FIXED GLASS
- HD HINGED DOOR
- SD SLIDING DOOR
- SW SLIDING WINDOW
- AW AWNING WINDOW
- OLV OPERABLE GLASS LOUVRE

- G1 6mm ULTRA LIGHT E TOUGHENED / 12mm ARGON SPACER / 6mm CLEAR TOUGHENED GLASS
- G2 6mm LOW E CLEAR GLASS
- G3 6mm WHITE SATINLITE TOUGHENED GLASS
- G4 6mm LOW E CLEAR TOUGHENED GLASS
- G5 6mm CLEAR TOUGHENED GLASS
- G6 6mm ULTRA LIGHT E TOUGHENED / 12mm ARGON SPACER / 6mm WHITE SATINLITE TOUGHENED GLASS
- G7 6mm ULTRA LIGHT E TOUGHENED / 12mm ARGON SPACER / 6mm GREY TOUGHENED GLASS

REVISIONS:

REV	DATE	DESCRIPTION
C	11/02/2026	RE-ISSUED FOR REVIEW
B	27/01/2026	RE-ISSUED FOR REVIEW
A	26/11/2025	ISSUED FOR REVIEW

PROJECT TITLE:

Fixing Details

NOTES:



1. ALL DIMENSIONS ARE IN MILLIMETERS UNLESS OTHERWISE NOTED.
2. ALL DIMENSIONS ARE PRELIMINARY UNTIL OPENING SIZE CAN BE SITE MEASURED.
3. ALL WINDOWS DRAWN AS VIEWED FROM OUTSIDE.
4. DRAWINGS MUST BE CHECKED AND SIGNED OFF PRIOR TO MANUFACTURE BY THE PROJECT MANAGER, ENGINEER AND BUILDER.

Scale (at full size)

1:2

A3

Please check scale bar before scaling this drawing

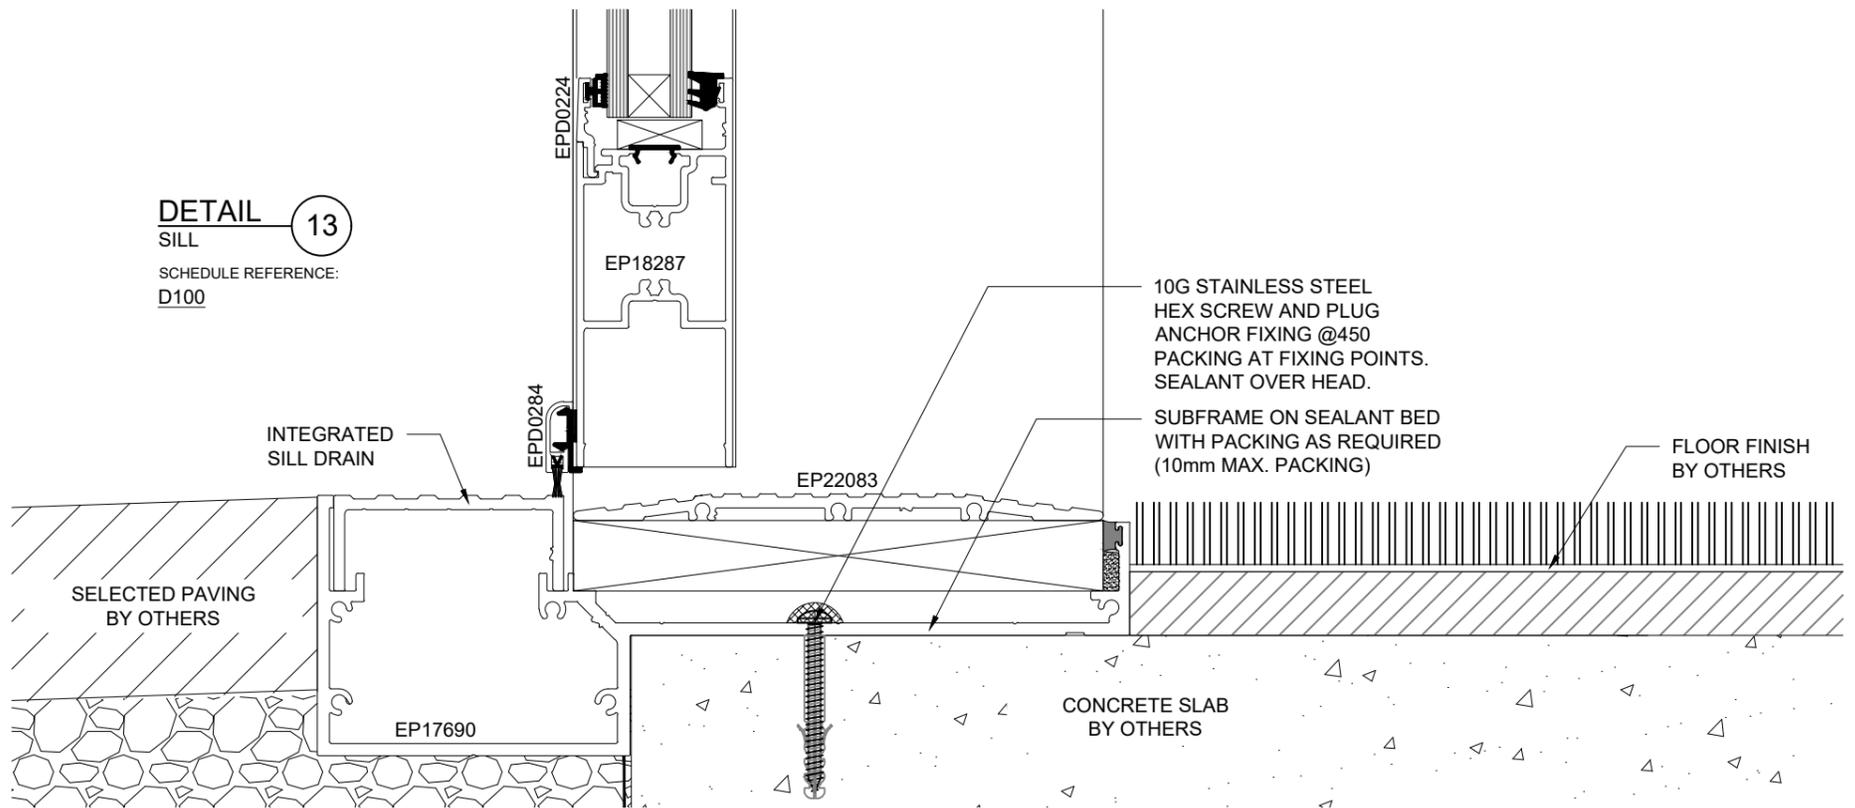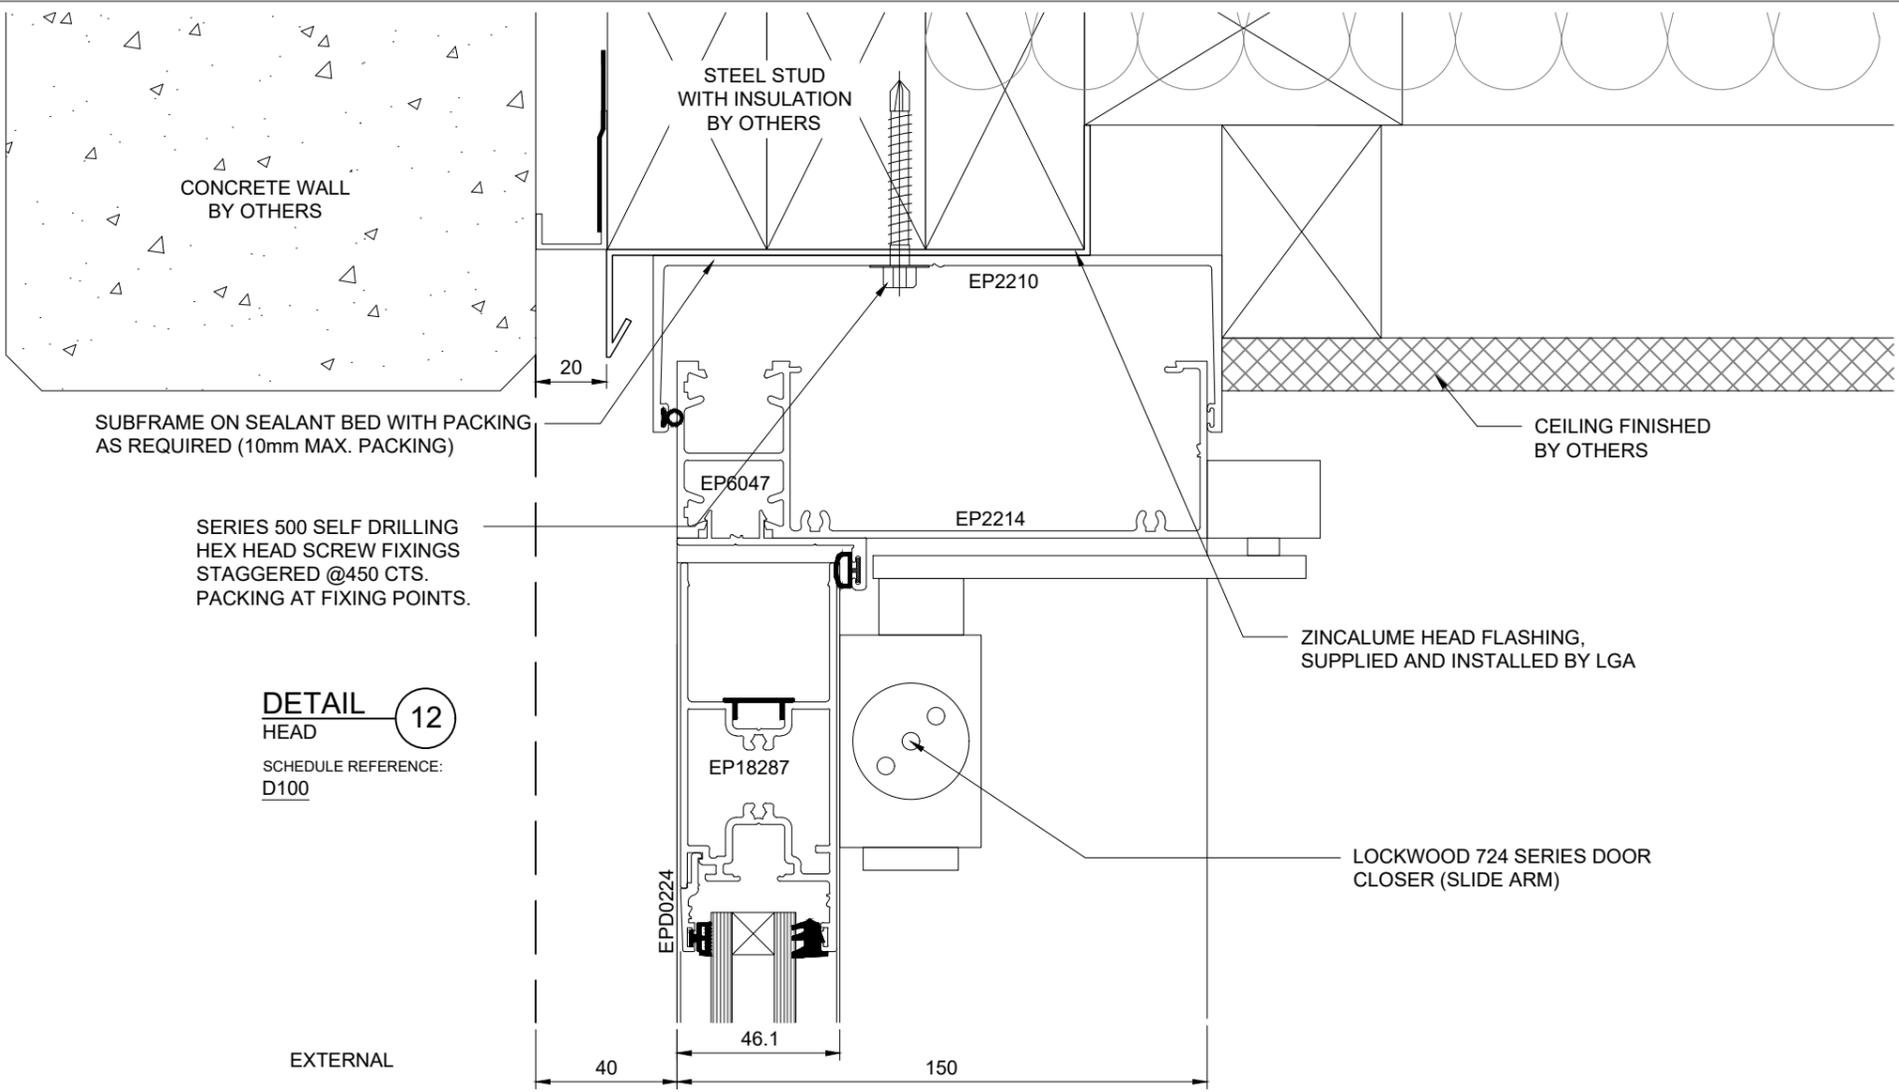

LEGEND:

- FG FIXED GLASS
- HD HINGED DOOR
- SD SLIDING DOOR
- SW SLIDING WINDOW
- AW AWNING WINDOW
- OLV OPERABLE GLASS LOUVRE

- G1 6mm ULTRA LIGHT E TOUGHENED / 12mm ARGON SPACER / 6mm CLEAR TOUGHENED GLASS
- G2 6mm LOW E CLEAR GLASS
- G3 6mm WHITE SATINLITE TOUGHENED GLASS
- G4 6mm LOW E CLEAR TOUGHENED GLASS
- G5 6mm CLEAR TOUGHENED GLASS
- G6 6mm ULTRA LIGHT E TOUGHENED / 12mm ARGON SPACER / 6mm WHITE SATINLITE TOUGHENED GLASS
- G7 6mm ULTRA LIGHT E TOUGHENED / 12mm ARGON SPACER / 6mm GREY TOUGHENED GLASS

REVISIONS:

REV	DATE	DESCRIPTION
C	11/02/2026	RE-ISSUED FOR REVIEW
B	27/01/2026	RE-ISSUED FOR REVIEW
A	26/11/2025	ISSUED FOR REVIEW

PROJECT TITLE:

Fixing Details

NOTES:


1. ALL DIMENSIONS ARE IN MILLIMETERS UNLESS OTHERWISE NOTED.
2. ALL DIMENSIONS ARE PRELIMINARY UNTIL OPENING SIZE CAN BE SITE MEASURED.
3. ALL WINDOWS DRAWN AS VIEWED FROM OUTSIDE.
4. DRAWINGS MUST BE CHECKED AND SIGNED OFF PRIOR TO MANUFACTURE BY THE PROJECT MANAGER, ENGINEER AND BUILDER.

Scale (at full size)

1:2

A3

Please check scale bar before scaling this drawing

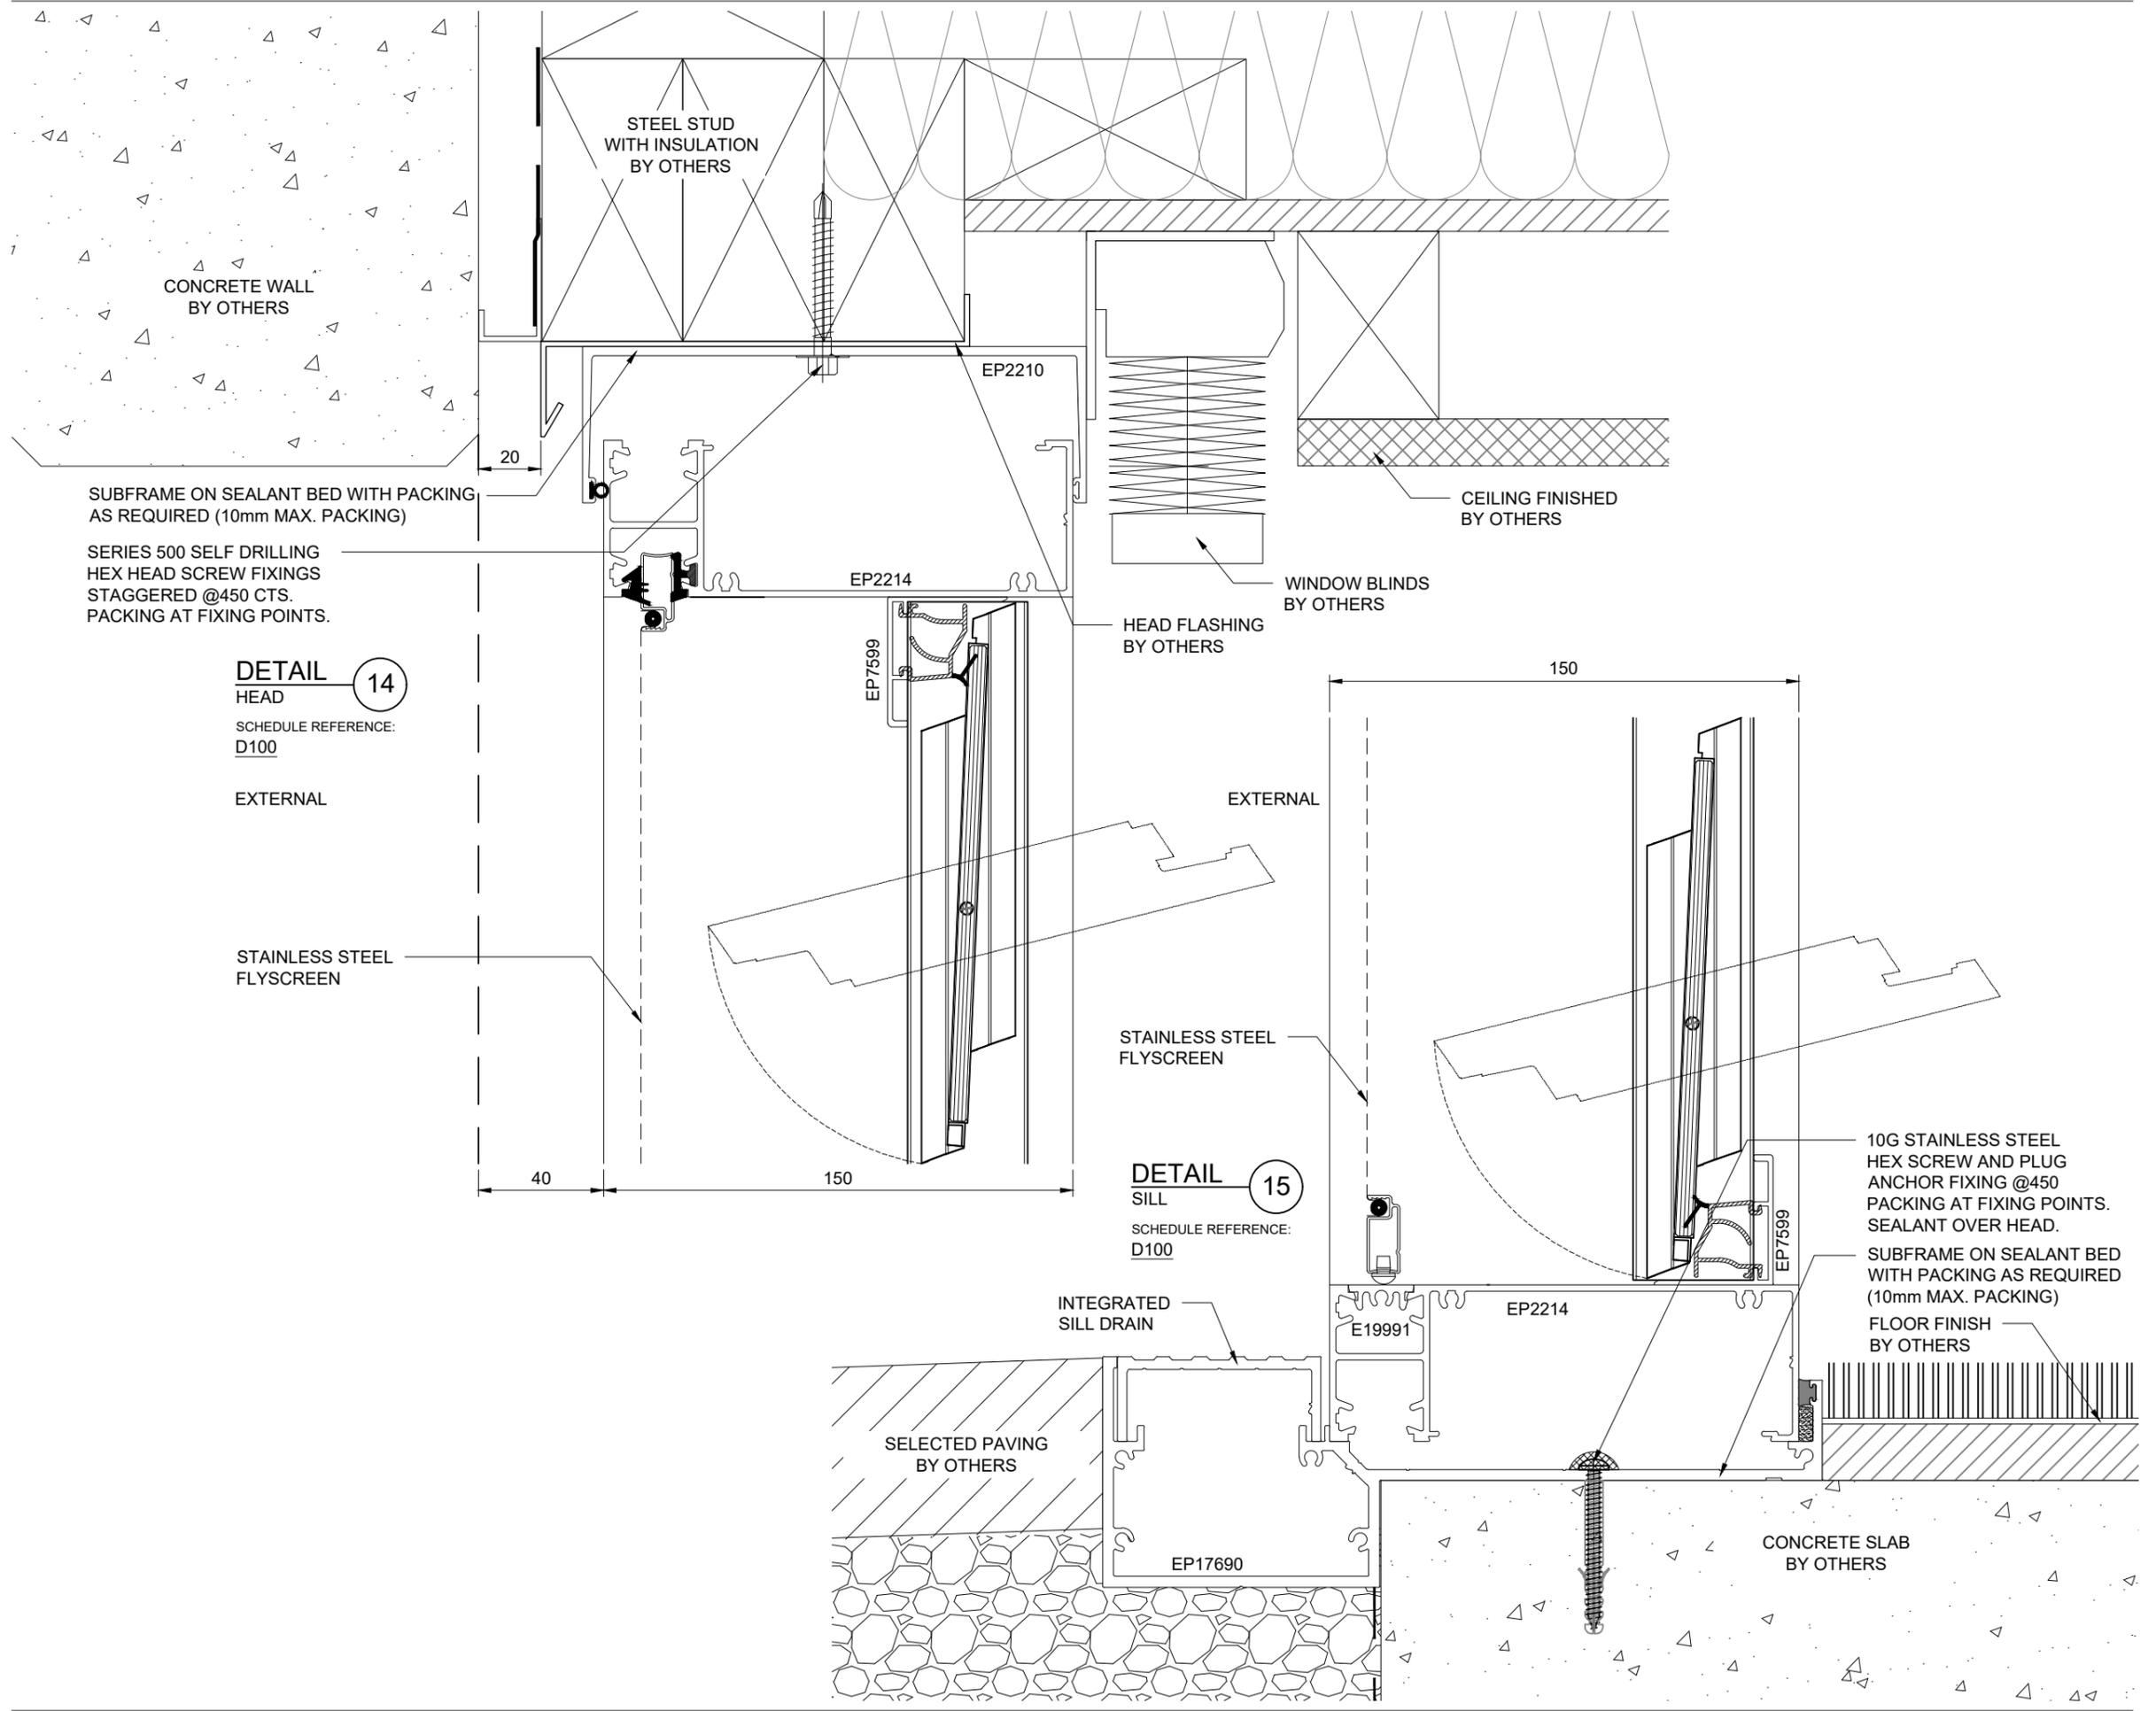

LEGEND:

- FG FIXED GLASS
- HD HINGED DOOR
- SD SLIDING DOOR
- SW SLIDING WINDOW
- AW AWNING WINDOW
- OLV OPERABLE GLASS LOUVRE

- G1 6mm ULTRA LIGHT E TOUGHENED / 12mm ARGON SPACER / 6mm CLEAR TOUGHENED GLASS
- G2 6mm LOW E CLEAR GLASS
- G3 6mm WHITE SATINLITE TOUGHENED GLASS
- G4 6mm LOW E CLEAR TOUGHENED GLASS
- G5 6mm CLEAR TOUGHENED GLASS
- G6 6mm ULTRA LIGHT E TOUGHENED / 12mm ARGON SPACER / 6mm WHITE SATINLITE TOUGHENED GLASS
- G7 6mm ULTRA LIGHT E TOUGHENED / 12mm ARGON SPACER / 6mm GREY TOUGHENED GLASS

REVISIONS:

REV	DATE	DESCRIPTION
C	11/02/2026	RE-ISSUED FOR REVIEW
B	27/01/2026	RE-ISSUED FOR REVIEW
A	26/11/2025	ISSUED FOR REVIEW

PROJECT TITLE:

Fixing Details



NOTES:

1. ALL DIMENSIONS ARE IN MILLIMETERS UNLESS OTHERWISE NOTED.
2. ALL DIMENSIONS ARE PRELIMINARY UNTIL OPENING SIZE CAN BE SITE MEASURED.
3. ALL WINDOWS DRAWN AS VIEWED FROM OUTSIDE.
4. DRAWINGS MUST BE CHECKED AND SIGNED OFF PRIOR TO MANUFACTURE BY THE PROJECT MANAGER, ENGINEER AND BUILDER.

Scale: (at full size)

A3 1:2

Please check scale bar before scaling this drawing

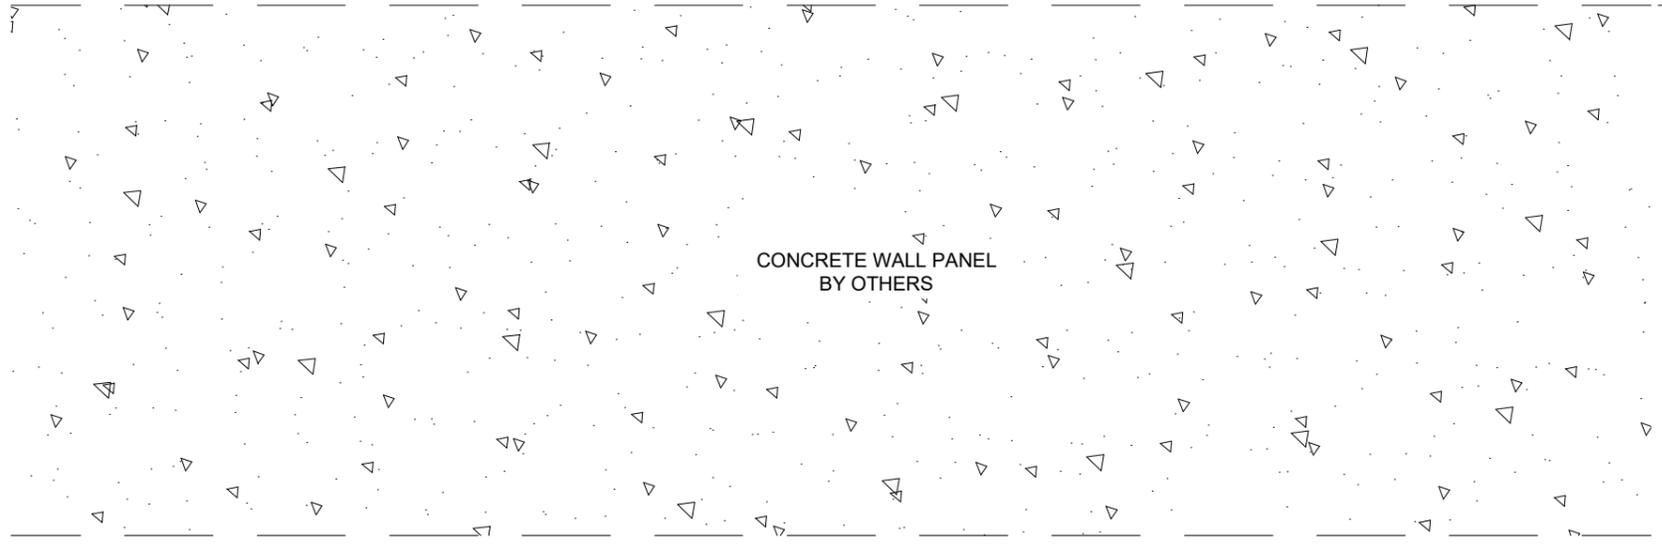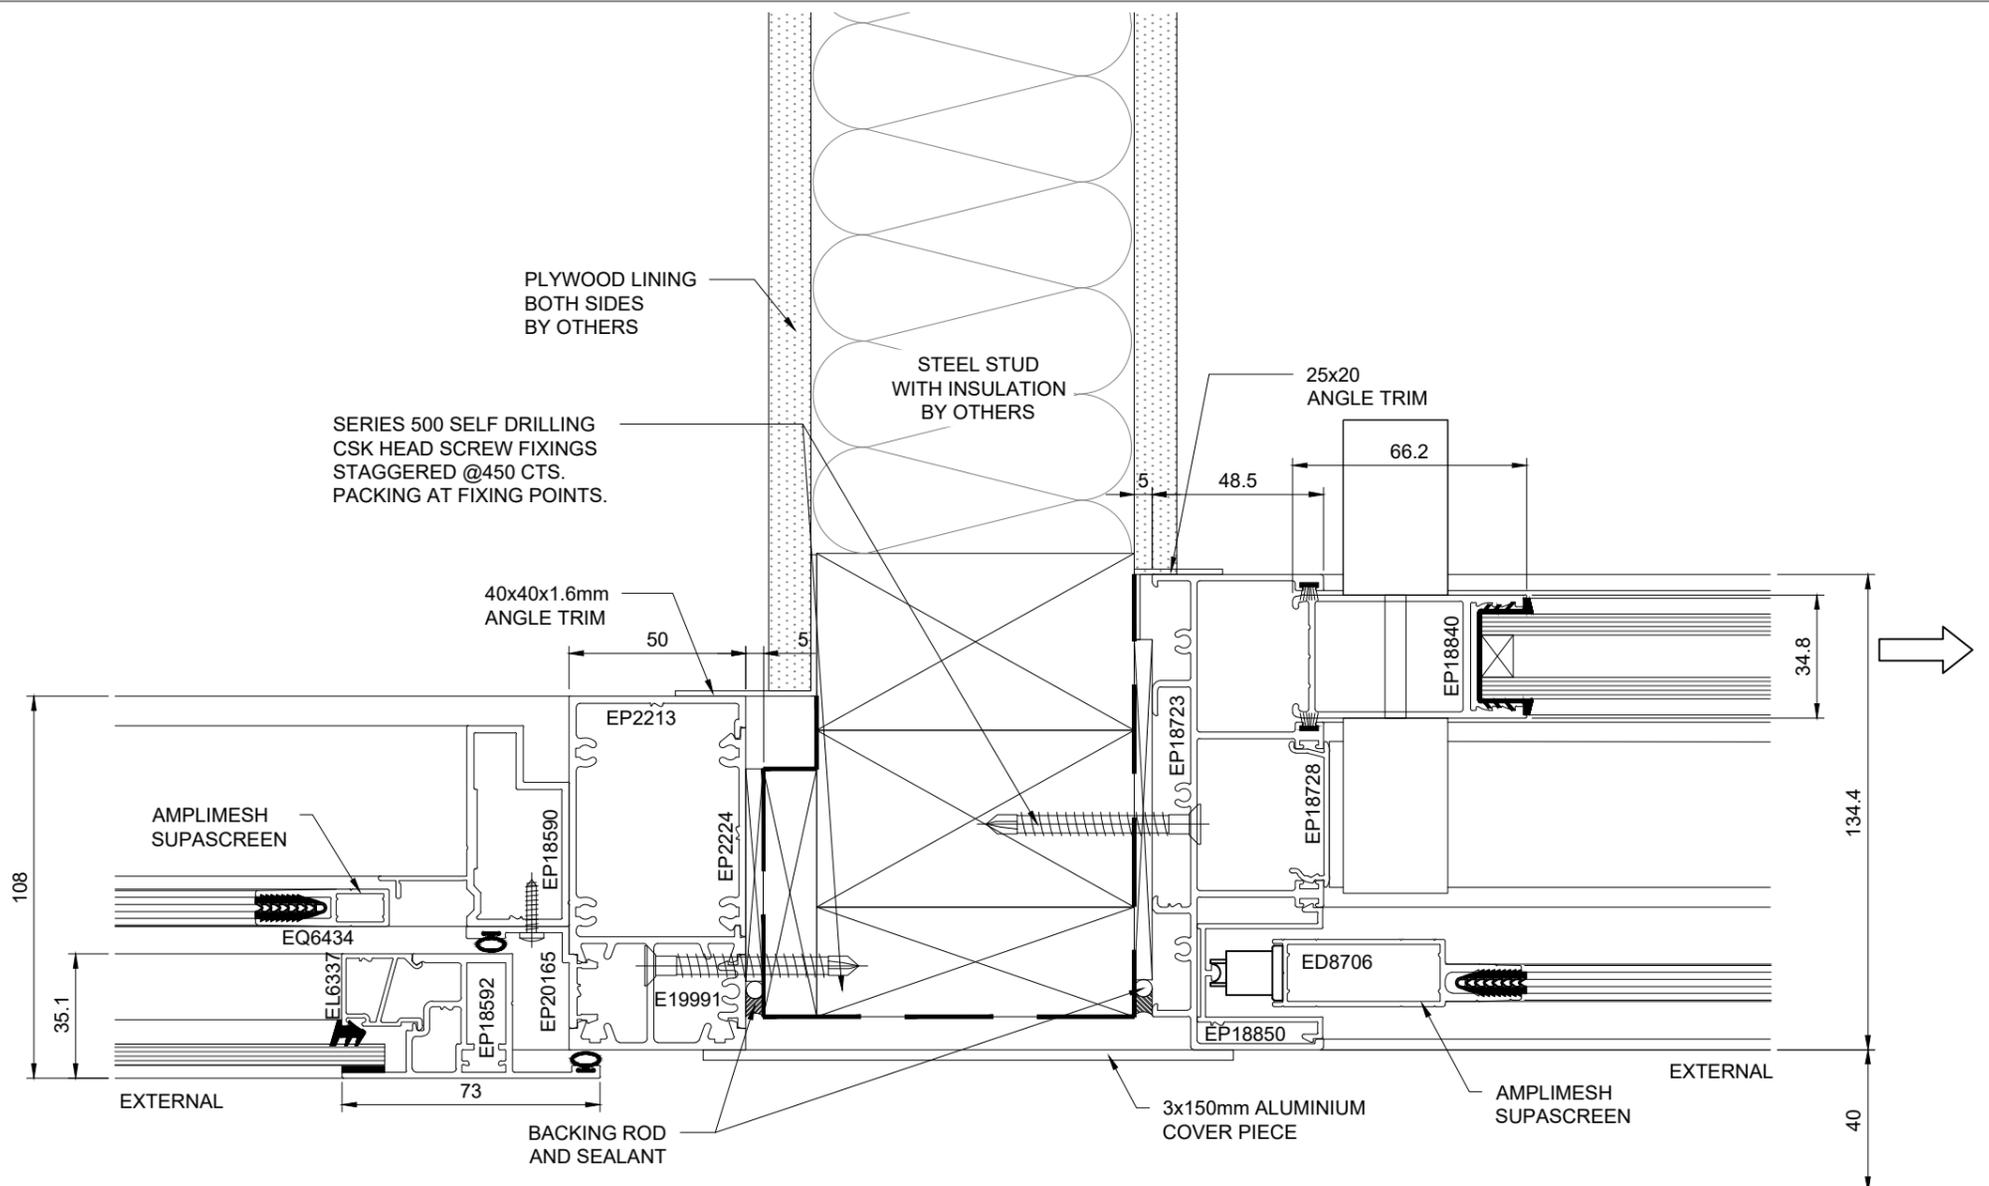

DETAIL (16)
 JAMBS
 SCHEDULE REFERENCE:
 D100

LEGEND:

- FG FIXED GLASS
- HD HINGED DOOR
- SD SLIDING DOOR
- SW SLIDING WINDOW
- AW AWNING WINDOW
- OLV OPERABLE GLASS LOUVRE

- G1 6mm ULTRA LIGHT E TOUGHENED / 12mm ARGON SPACER / 6mm CLEAR TOUGHENED GLASS
- G2 6mm LOW E CLEAR GLASS
- G3 6mm WHITE SATINLITE TOUGHENED GLASS
- G4 6mm LOW E CLEAR TOUGHENED GLASS
- G5 6mm CLEAR TOUGHENED GLASS
- G6 6mm ULTRA LIGHT E TOUGHENED / 12mm ARGON SPACER / 6mm WHITE SATINLITE TOUGHENED GLASS
- G7 6mm ULTRA LIGHT E TOUGHENED / 12mm ARGON SPACER / 6mm GREY TOUGHENED GLASS

REVISIONS:

REV	DATE	DESCRIPTION
C	11/02/2026	RE-ISSUED FOR REVIEW
B	27/01/2026	RE-ISSUED FOR REVIEW
A	26/11/2025	ISSUED FOR REVIEW

PROJECT TITLE:

Fixing Details

NOTES:


1. ALL DIMENSIONS ARE IN MILLIMETERS UNLESS OTHERWISE NOTED.
2. ALL DIMENSIONS ARE PRELIMINARY UNTIL OPENING SIZE CAN BE SITE MEASURED.
3. ALL WINDOWS DRAWN AS VIEWED FROM OUTSIDE.
4. DRAWINGS MUST BE CHECKED AND SIGNED OFF PRIOR TO MANUFACTURE BY THE PROJECT MANAGER, ENGINEER AND BUILDER.

Scale: (at full size)

1:2


A3

Please check scale bar before scaling this drawing

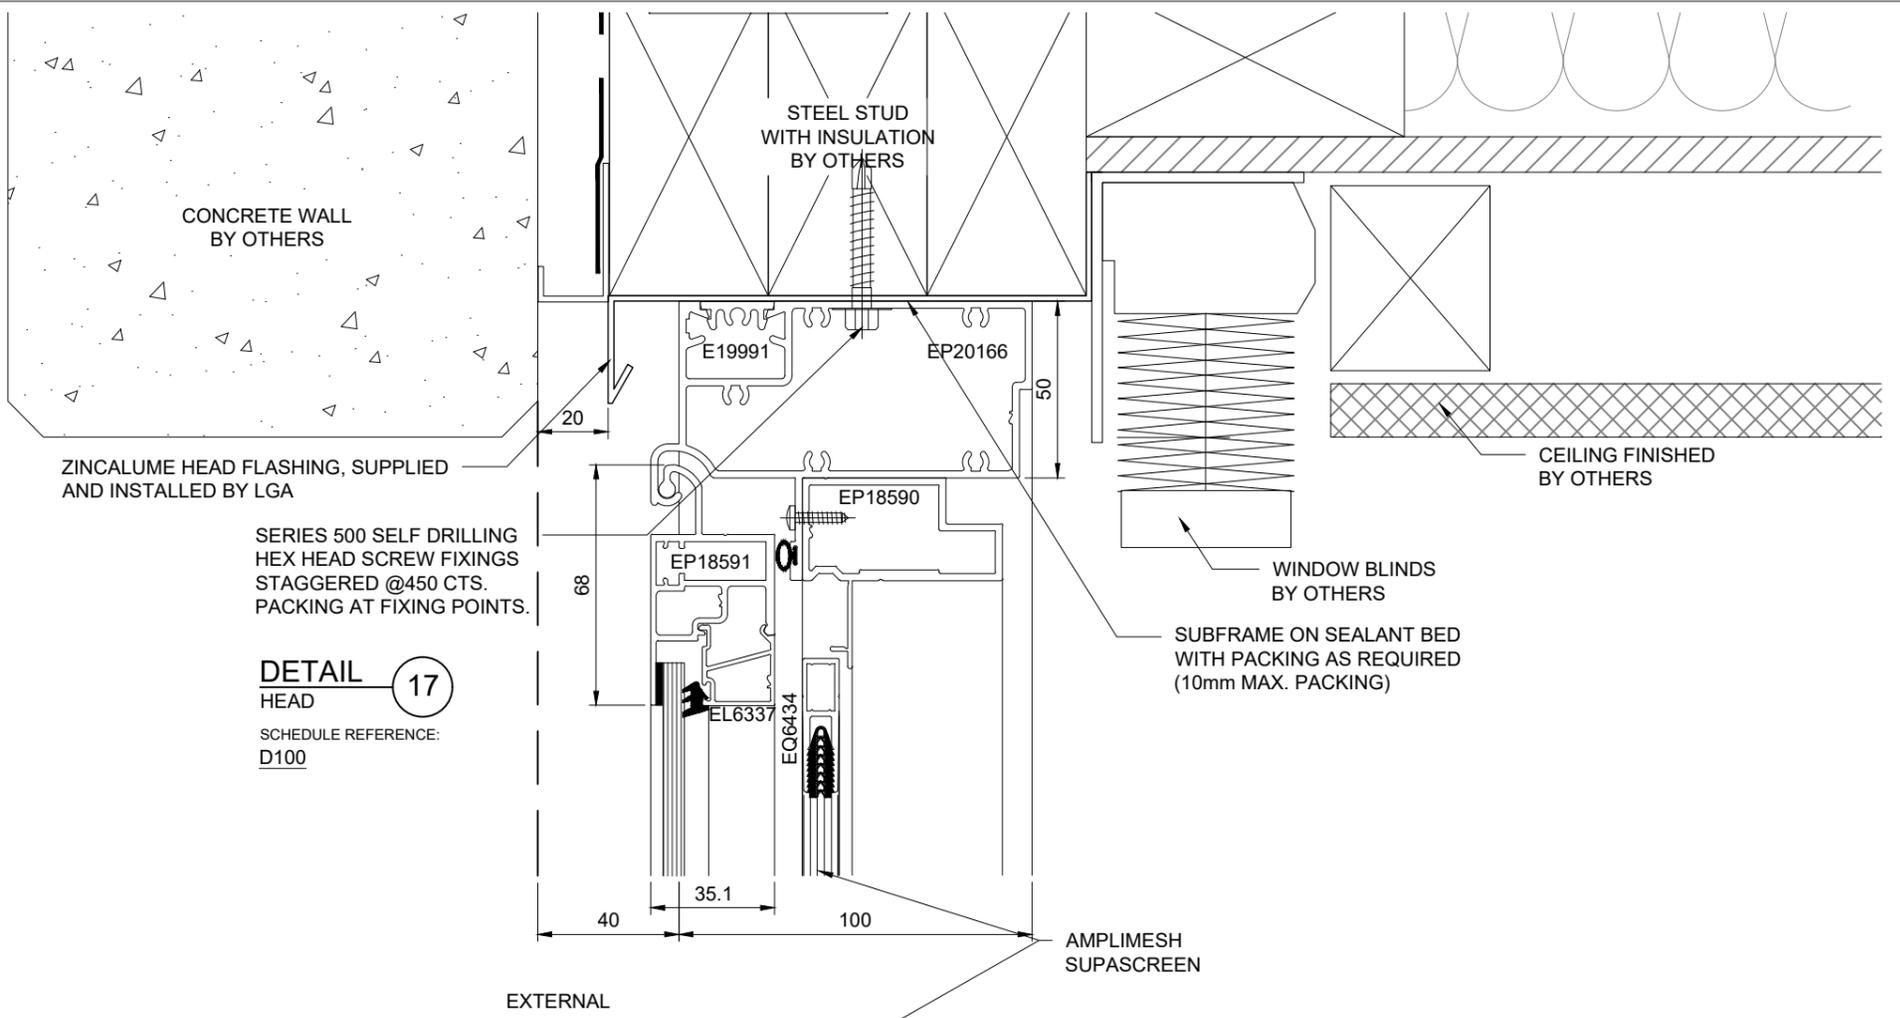

DETAIL 17
 HEAD
 SCHEDULE REFERENCE:
 D100

DETAIL 18
 SILL
 SCHEDULE REFERENCE:
 D100

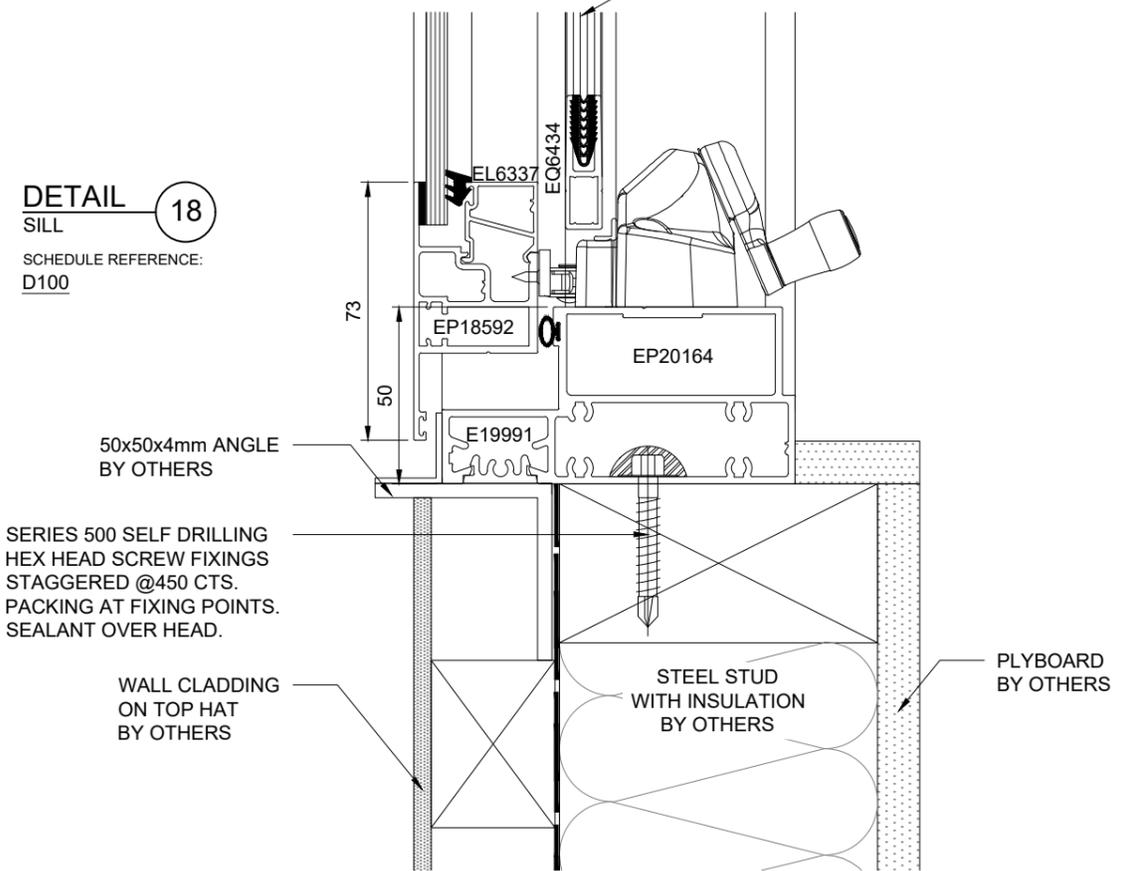

LEGEND:

- FG FIXED GLASS
- HD HINGED DOOR
- SD SLIDING DOOR
- SW SLIDING WINDOW
- AW AWNING WINDOW
- OLV OPERABLE GLASS LOUVRE

- G1 6mm ULTRA LIGHT E TOUGHENED / 12mm ARGON SPACER / 6mm CLEAR TOUGHENED GLASS
- G2 6mm LOW E CLEAR GLASS
- G3 6mm WHITE SATINLITE TOUGHENED GLASS
- G4 6mm LOW E CLEAR TOUGHENED GLASS
- G5 6mm CLEAR TOUGHENED GLASS
- G6 6mm ULTRA LIGHT E TOUGHENED / 12mm ARGON SPACER / 6mm WHITE SATINLITE TOUGHENED GLASS
- G7 6mm ULTRA LIGHT E TOUGHENED / 12mm ARGON SPACER / 6mm GREY TOUGHENED GLASS

REVISIONS:

REV	DATE	DESCRIPTION
C	11/02/2026	RE-ISSUED FOR REVIEW
B	27/01/2026	RE-ISSUED FOR REVIEW
A	26/11/2025	ISSUED FOR REVIEW

PROJECT TITLE:

Fixing Details

NOTES:


1. ALL DIMENSIONS ARE IN MILLIMETERS UNLESS OTHERWISE NOTED.
2. ALL DIMENSIONS ARE PRELIMINARY UNTIL OPENING SIZE CAN BE SITE MEASURED.
3. ALL WINDOWS DRAWN AS VIEWED FROM OUTSIDE.
4. DRAWINGS MUST BE CHECKED AND SIGNED OFF PRIOR TO MANUFACTURE BY THE PROJECT MANAGER, ENGINEER AND BUILDER.

Scale: (at full size)

A3



1:2

Please check scale bar before scaling this drawing

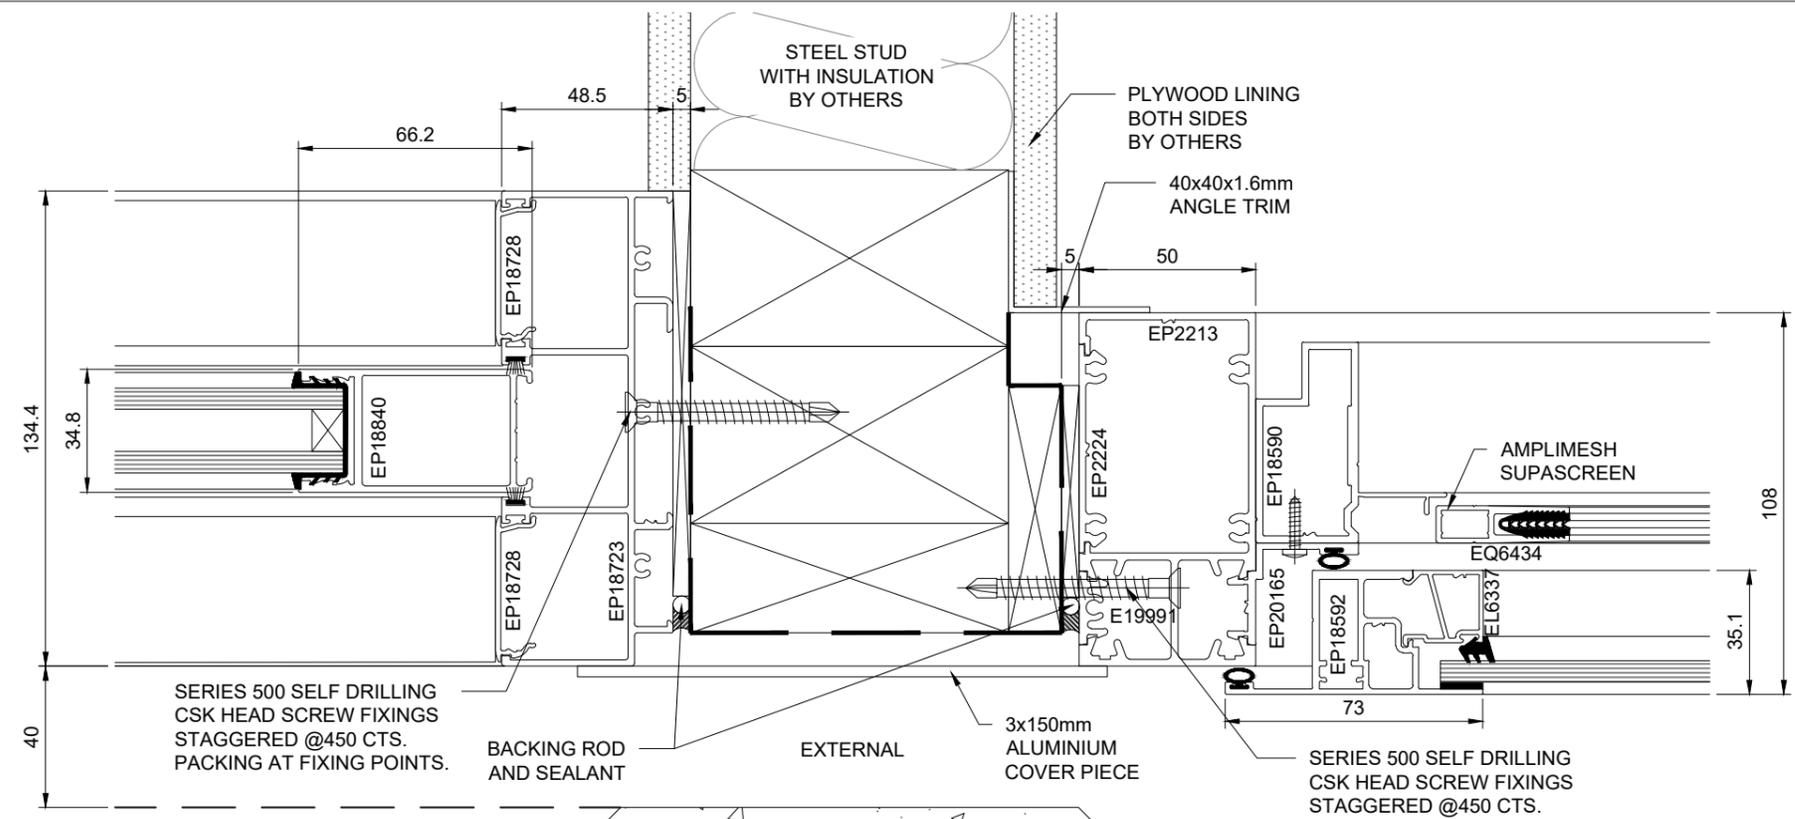


DETAIL 19
JAMBS

SCHEDULE REFERENCE:
D100, D101

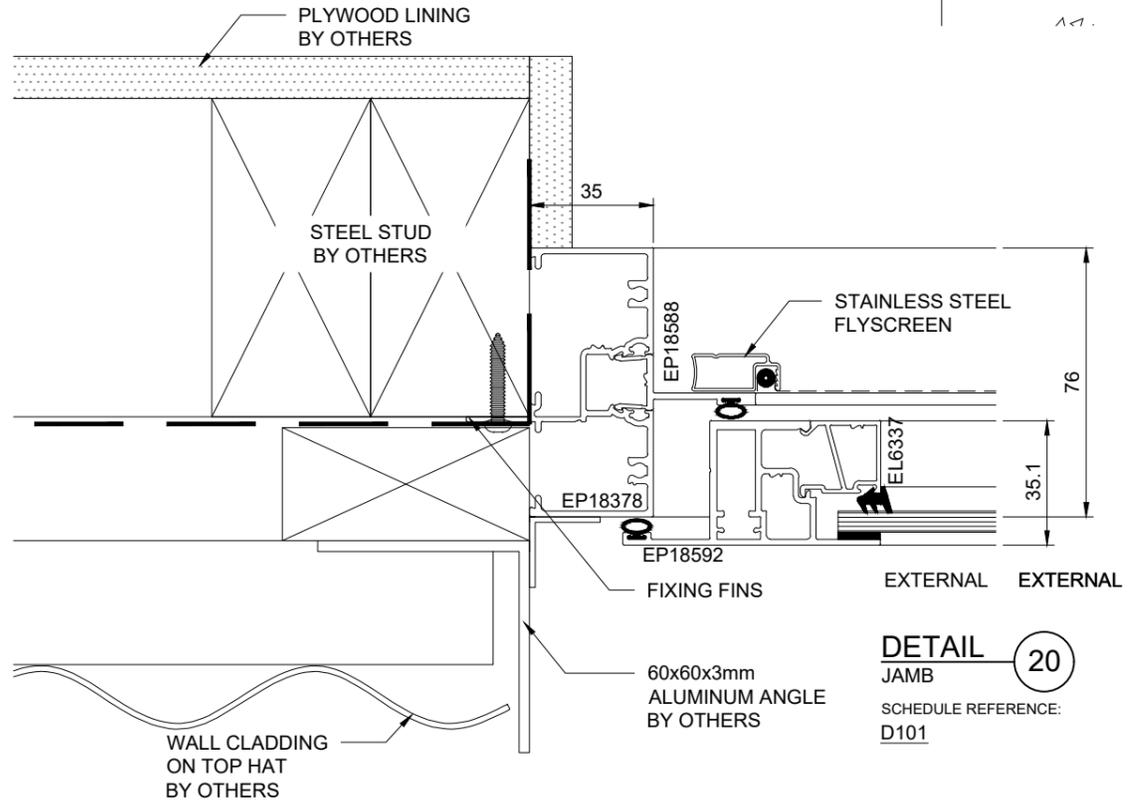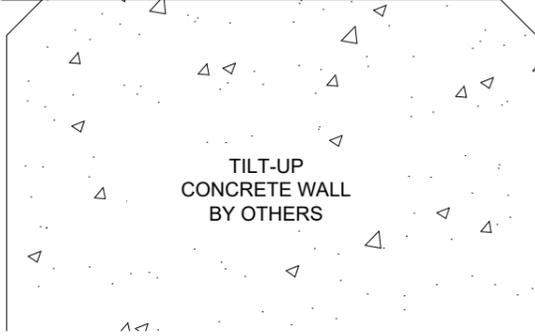

DETAIL 20
JAMB

SCHEDULE REFERENCE:
D101

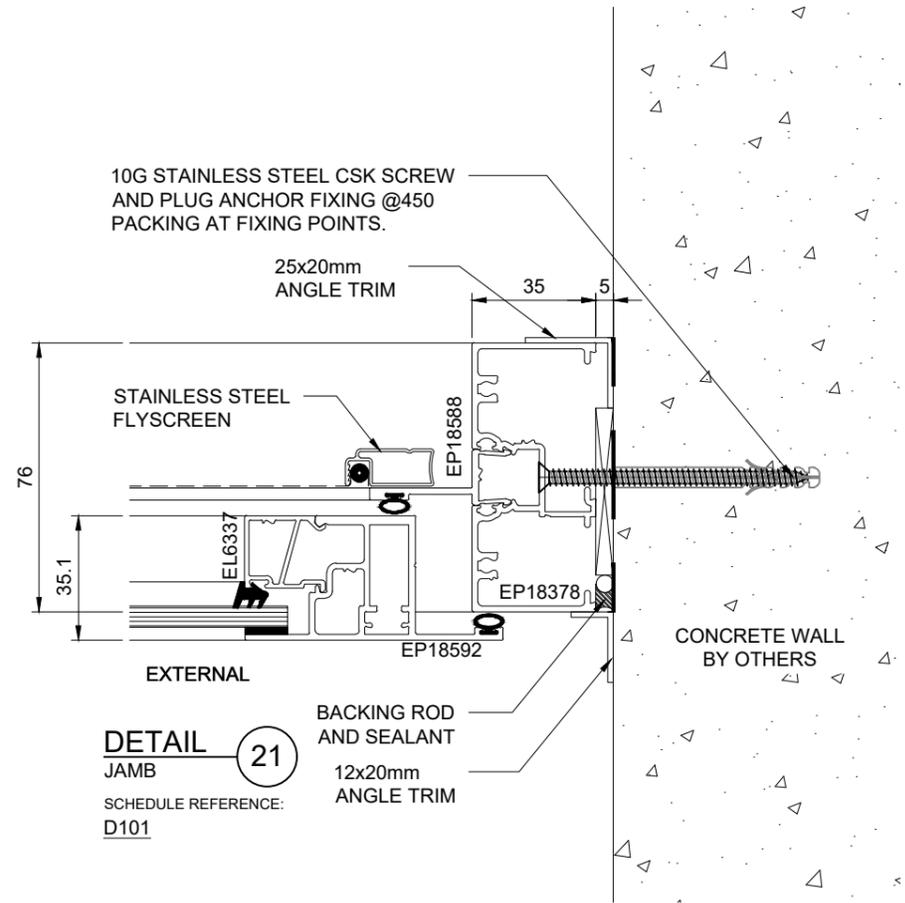

DETAIL 21
JAMB

SCHEDULE REFERENCE:
D101

LEGEND:

- FG FIXED GLASS
- HD HINGED DOOR
- SD SLIDING DOOR
- SW SLIDING WINDOW
- AW AWNING WINDOW
- OLV OPERABLE GLASS LOUVRE

- G1 6mm ULTRA LIGHT E TOUGHENED / 12mm ARGON SPACER / 6mm CLEAR TOUGHENED GLASS
- G2 6mm LOW E CLEAR GLASS
- G3 6mm WHITE SATINLITE TOUGHENED GLASS
- G4 6mm LOW E CLEAR TOUGHENED GLASS
- G5 6mm CLEAR TOUGHENED GLASS
- G6 6mm ULTRA LIGHT E TOUGHENED / 12mm ARGON SPACER / 6mm WHITE SATINLITE TOUGHENED GLASS
- G7 6mm ULTRA LIGHT E TOUGHENED / 12mm ARGON SPACER / 6mm GREY TOUGHENED GLASS

REVISIONS:

REV	DATE	DESCRIPTION
C	11/02/2026	RE-ISSUED FOR REVIEW
B	27/01/2026	RE-ISSUED FOR REVIEW
A	26/11/2025	ISSUED FOR REVIEW

PROJECT TITLE:

Fixing Details


NOTES:

1. ALL DIMENSIONS ARE IN MILLIMETERS UNLESS OTHERWISE NOTED.
2. ALL DIMENSIONS ARE PRELIMINARY UNTIL OPENING SIZE CAN BE SITE MEASURED.
3. ALL WINDOWS DRAWN AS VIEWED FROM OUTSIDE.
4. DRAWINGS MUST BE CHECKED AND SIGNED OFF PRIOR TO MANUFACTURE BY THE PROJECT MANAGER, ENGINEER AND BUILDER.

Scale (at full size) 1:2

A3 65mm

Please check scale bar before scaling this drawing

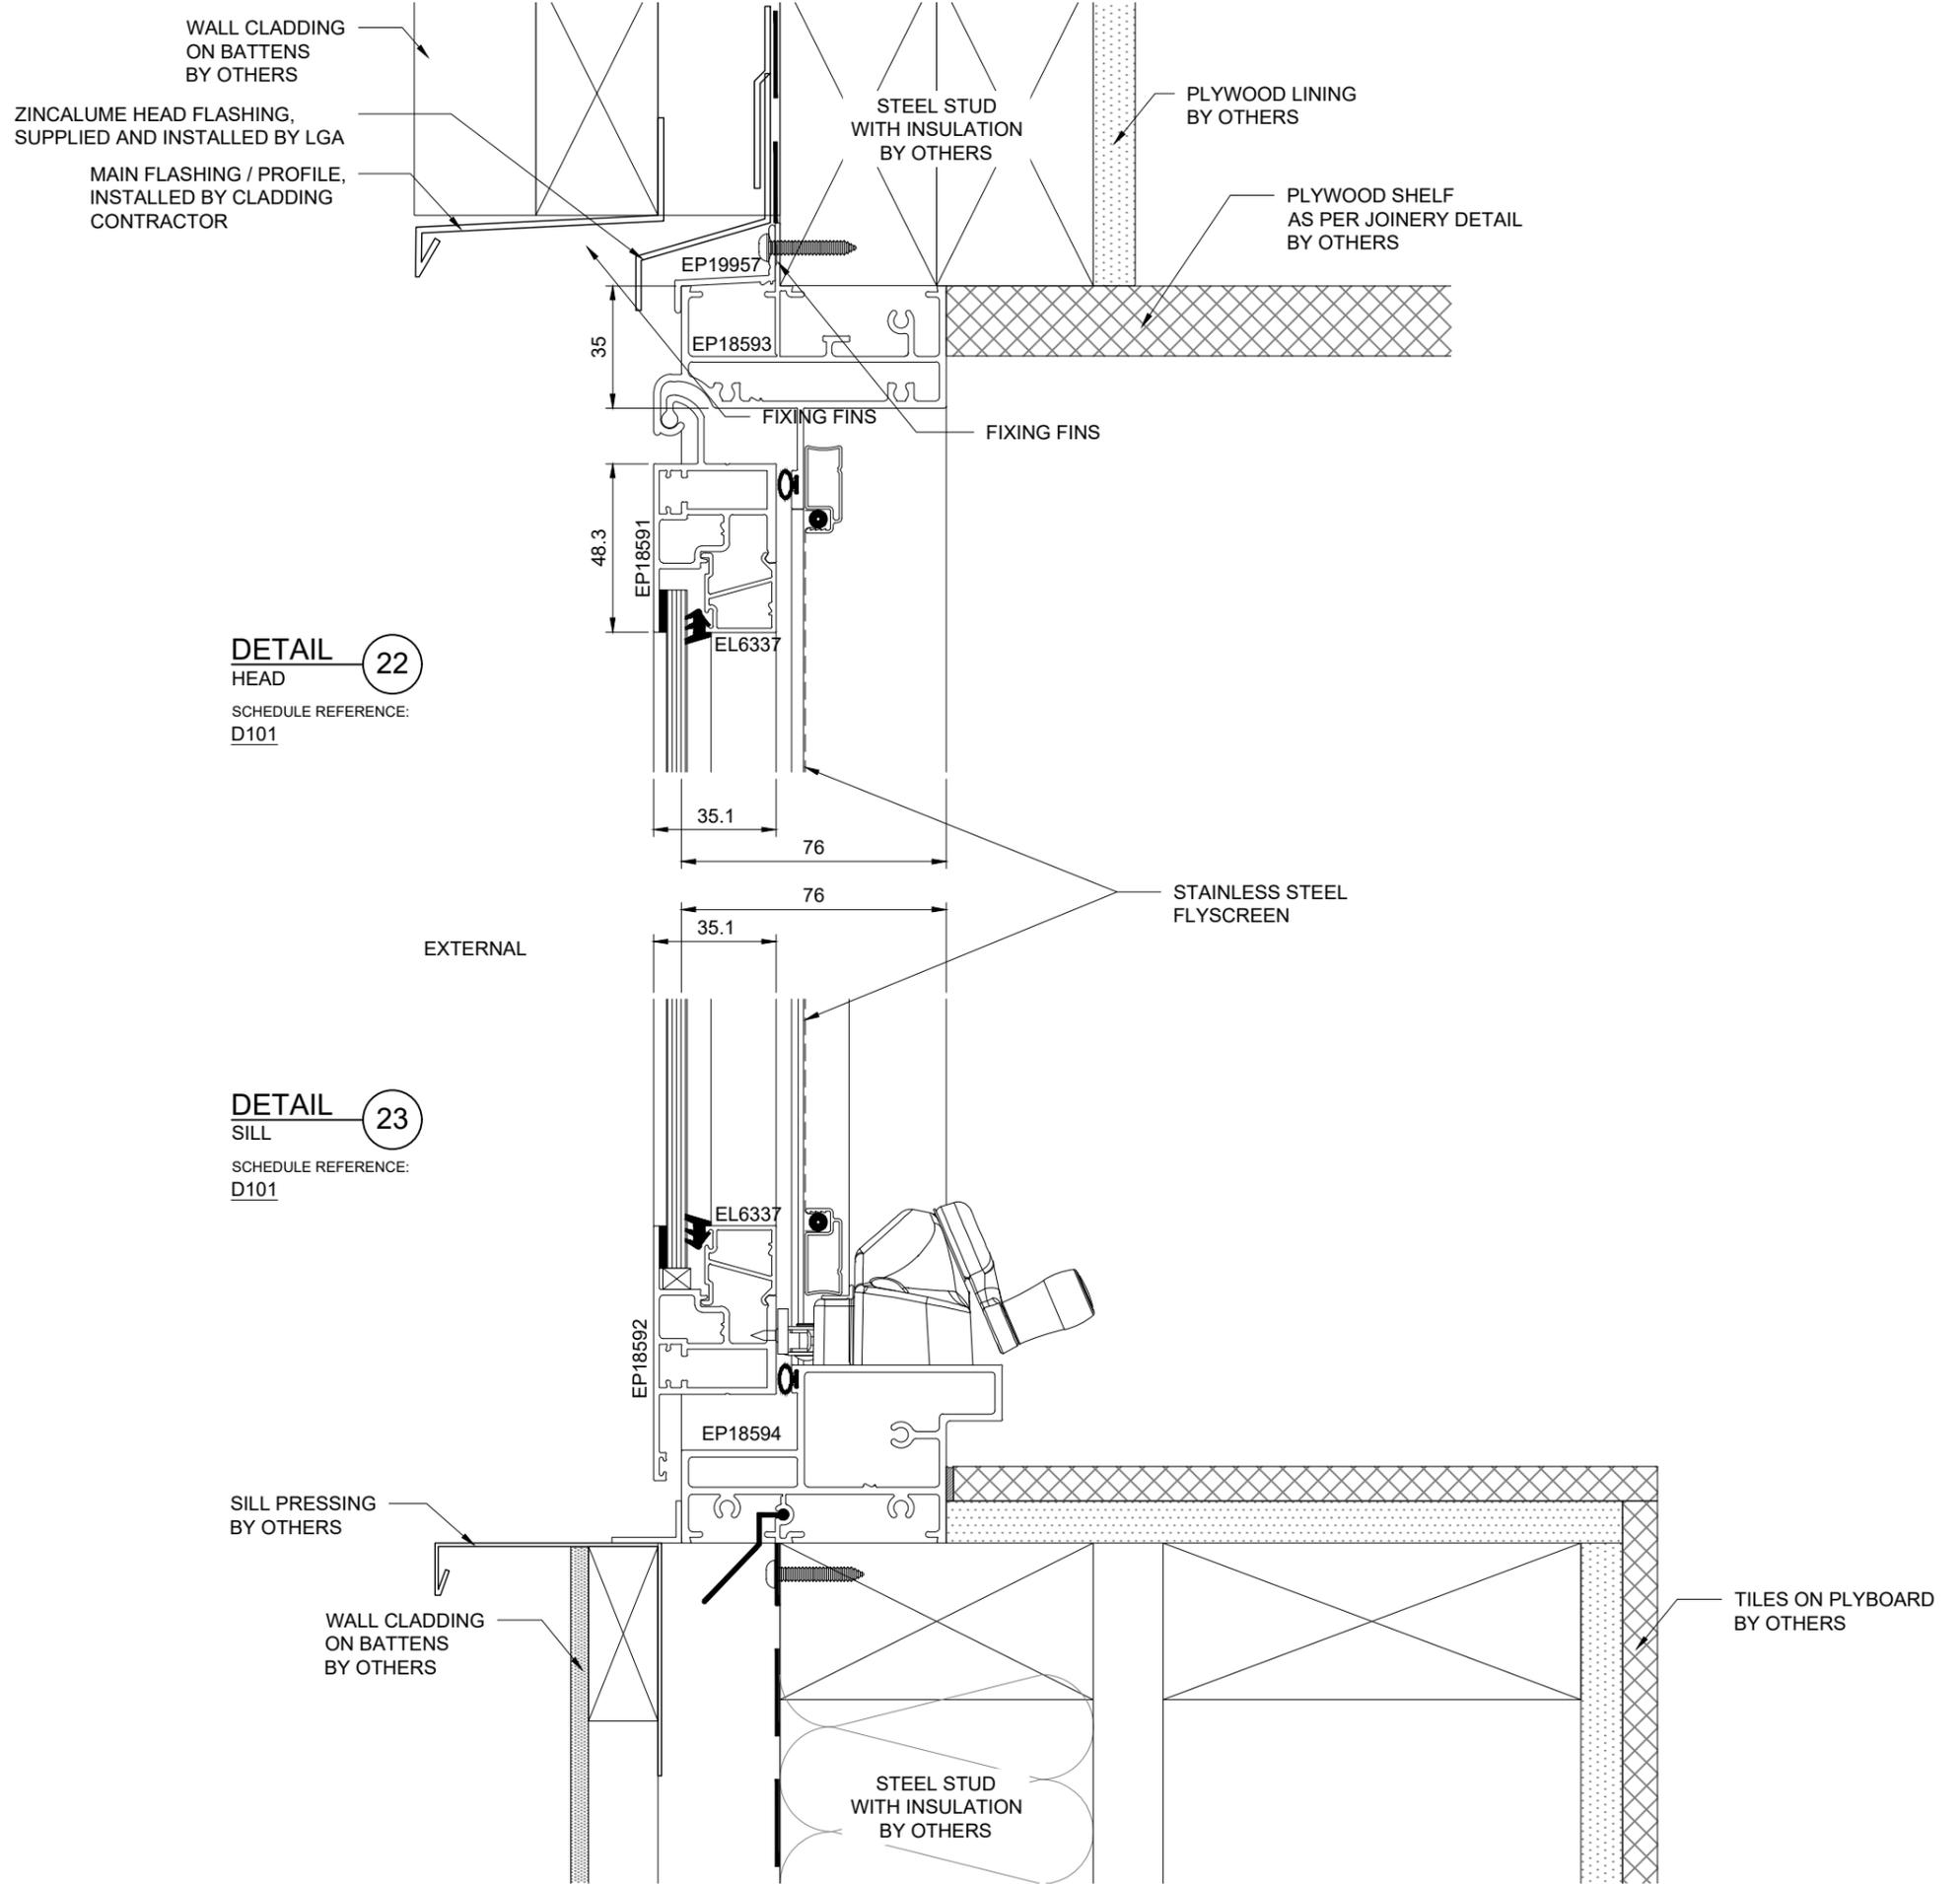

LEGEND:

- FG FIXED GLASS
- HD HINGED DOOR
- SD SLIDING DOOR
- SW SLIDING WINDOW
- AW AWNING WINDOW
- OLV OPERABLE GLASS LOUVRE

- G1 6mm ULTRA LIGHT E TOUGHENED / 12mm ARGON SPACER / 6mm CLEAR TOUGHENED GLASS
- G2 6mm LOW E CLEAR GLASS
- G3 6mm WHITE SATINLITE TOUGHENED GLASS
- G4 6mm LOW E CLEAR TOUGHENED GLASS
- G5 6mm CLEAR TOUGHENED GLASS
- G6 6mm ULTRA LIGHT E TOUGHENED / 12mm ARGON SPACER / 6mm WHITE SATINLITE TOUGHENED GLASS
- G7 6mm ULTRA LIGHT E TOUGHENED / 12mm ARGON SPACER / 6mm GREY TOUGHENED GLASS

REVISIONS:

REV	DATE	DESCRIPTION
C	11/02/2026	RE-ISSUED FOR REVIEW
B	27/01/2026	RE-ISSUED FOR REVIEW
A	26/11/2025	ISSUED FOR REVIEW

PROJECT TITLE:

Fixing Details

NOTES:

1. ALL DIMENSIONS ARE IN MILLIMETERS UNLESS OTHERWISE NOTED.
2. ALL DIMENSIONS ARE PRELIMINARY UNTIL OPENING SIZE CAN BE SITE MEASURED.
3. ALL WINDOWS DRAWN AS VIEWED FROM OUTSIDE.
4. DRAWINGS MUST BE CHECKED AND SIGNED OFF PRIOR TO MANUFACTURE BY THE PROJECT MANAGER, ENGINEER AND BUILDER.


Scale (at full size)

1:2

A3

5mm

Please check scale bar before scaling this drawing

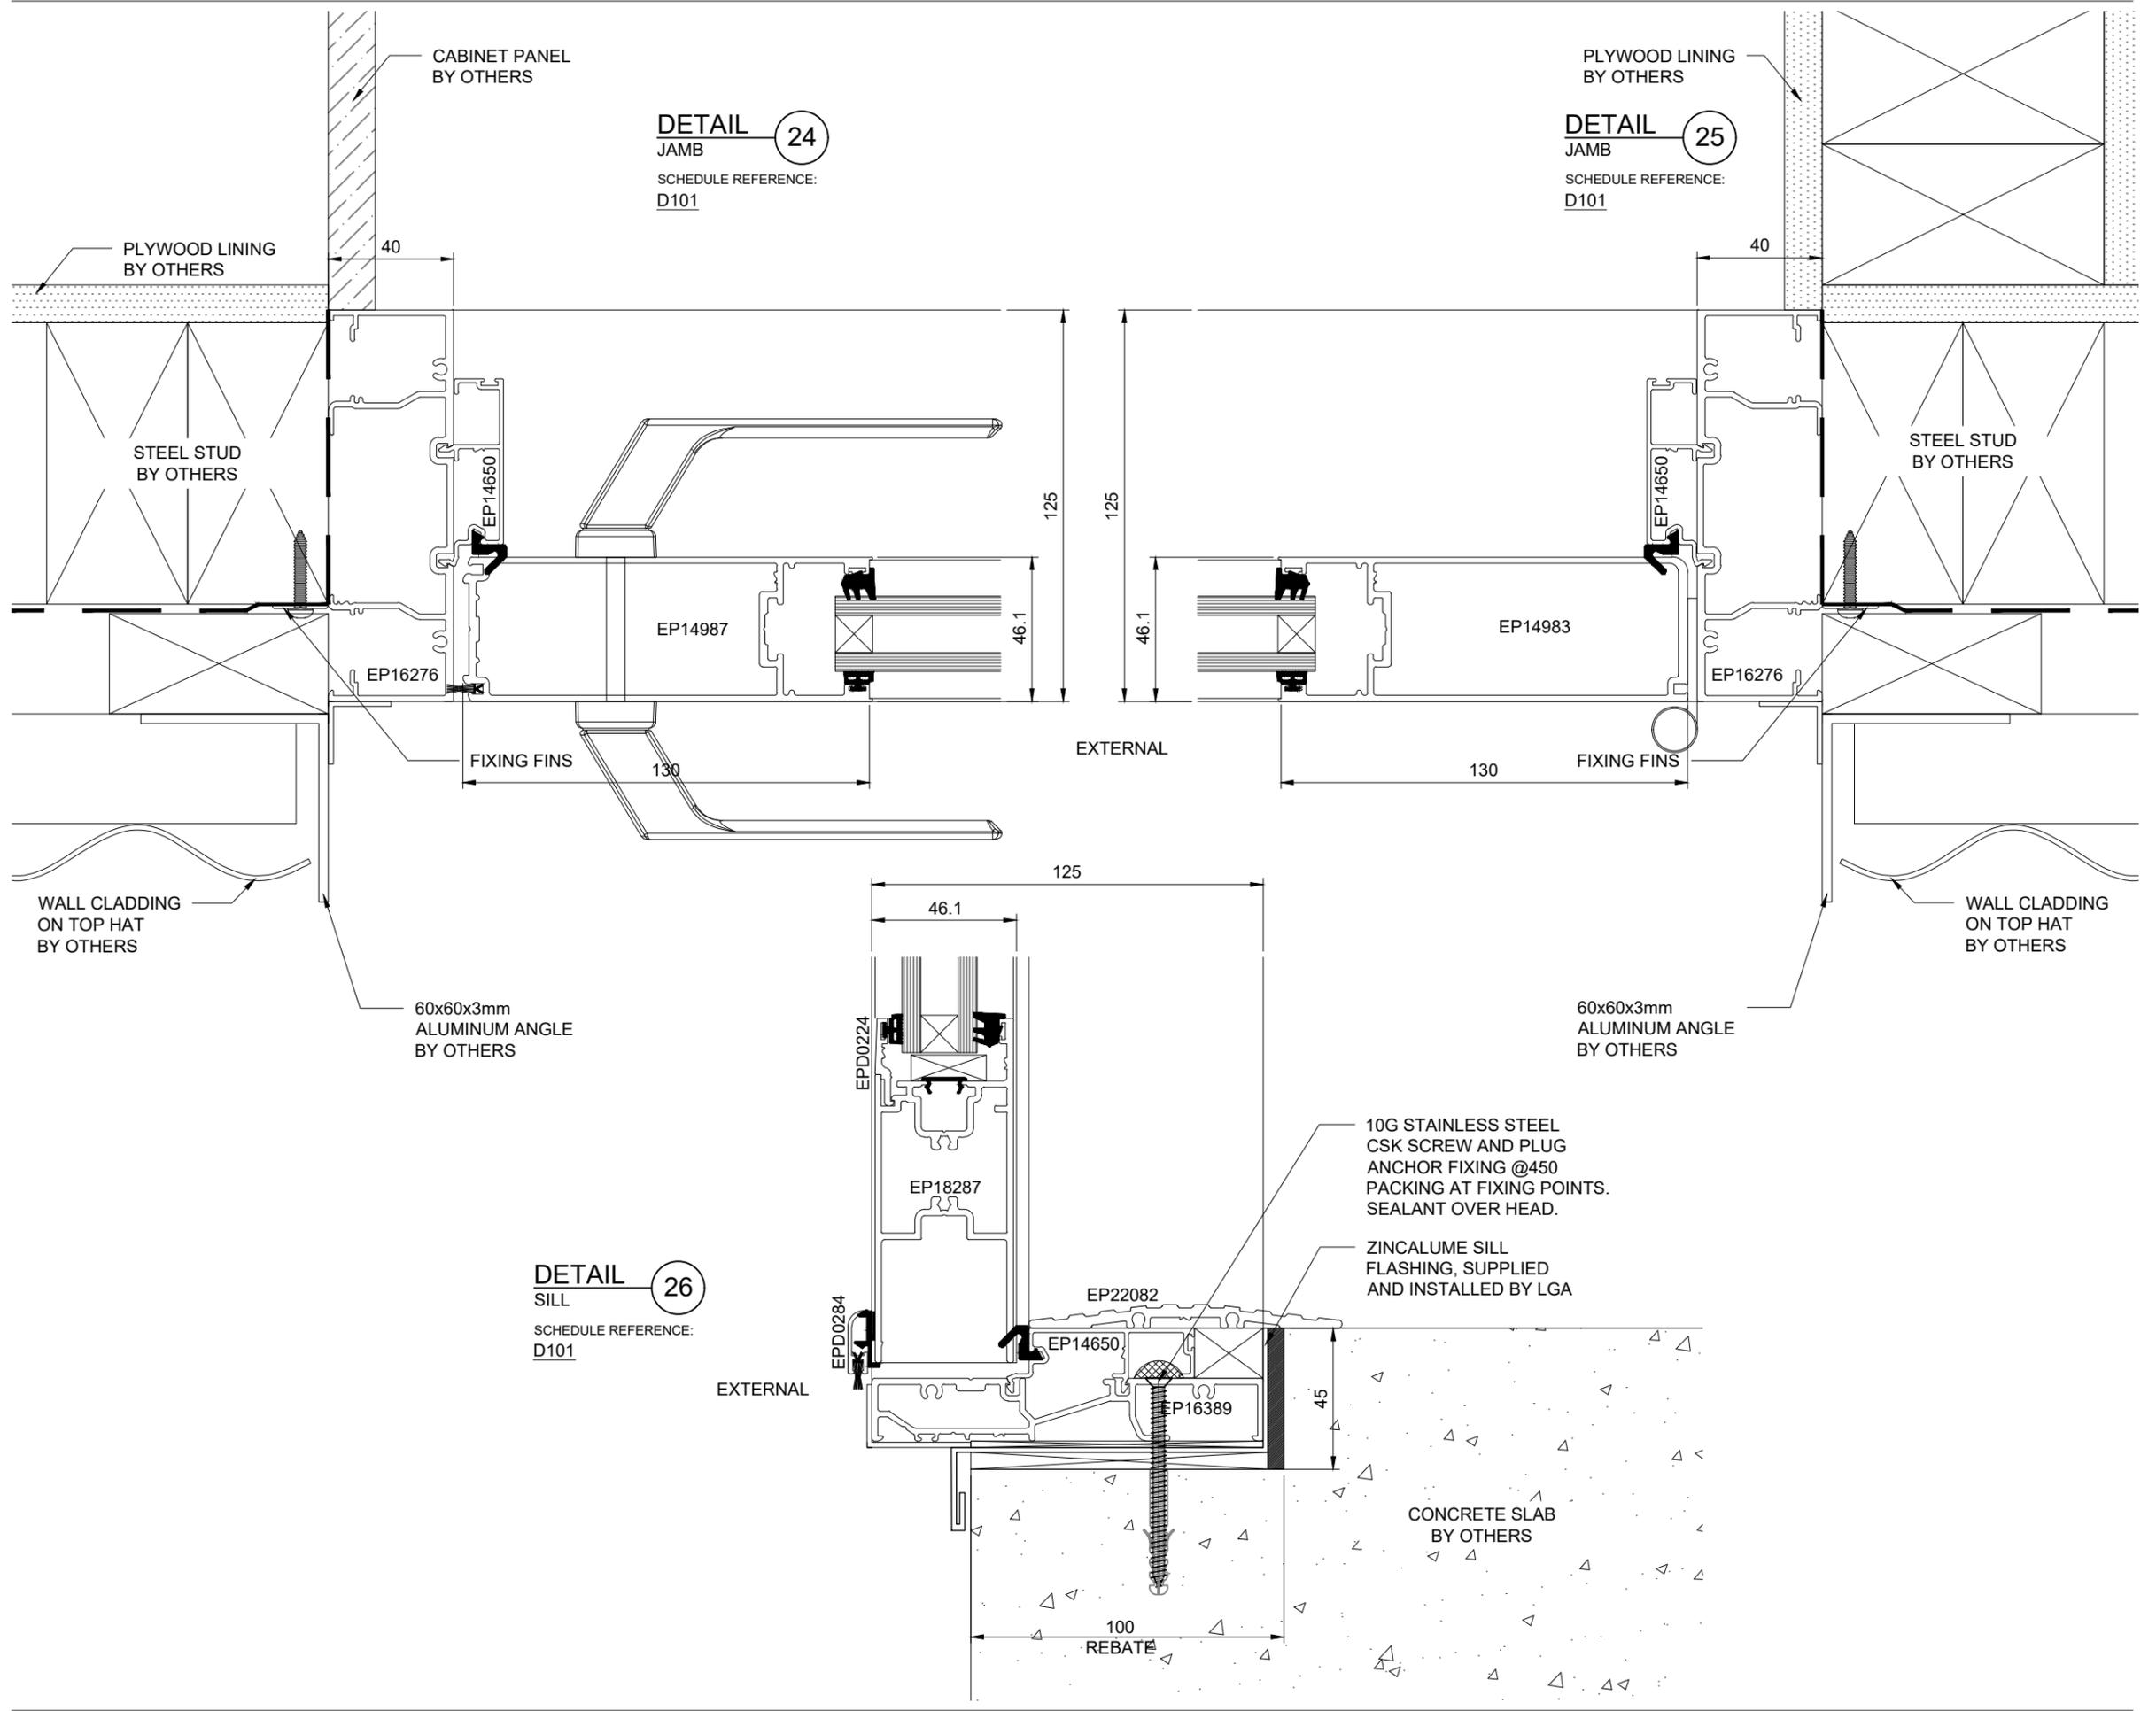

LEGEND:

- FG FIXED GLASS
- HD HINGED DOOR
- SD SLIDING DOOR
- SW SLIDING WINDOW
- AW AWNING WINDOW
- OLV OPERABLE GLASS LOUVRE

- G1 6mm ULTRA LIGHT E TOUGHENED / 12mm ARGON SPACER / 6mm CLEAR TOUGHENED GLASS
- G2 6mm LOW E CLEAR GLASS
- G3 6mm WHITE SATINLITE TOUGHENED GLASS
- G4 6mm LOW E CLEAR TOUGHENED GLASS
- G5 6mm CLEAR TOUGHENED GLASS
- G6 6mm ULTRA LIGHT E TOUGHENED / 12mm ARGON SPACER / 6mm WHITE SATINLITE TOUGHENED GLASS
- G7 6mm ULTRA LIGHT E TOUGHENED / 12mm ARGON SPACER / 6mm GREY TOUGHENED GLASS

REVISIONS:

REV	DATE	DESCRIPTION
C	11/02/2026	RE-ISSUED FOR REVIEW
B	27/01/2026	RE-ISSUED FOR REVIEW
A	26/11/2025	ISSUED FOR REVIEW

PROJECT TITLE:

Fixing Details


NOTES:


1. ALL DIMENSIONS ARE IN MILLIMETERS UNLESS OTHERWISE NOTED.
2. ALL DIMENSIONS ARE PRELIMINARY UNTIL OPENING SIZE CAN BE SITE MEASURED.
3. ALL WINDOWS DRAWN AS VIEWED FROM OUTSIDE.
4. DRAWINGS MUST BE CHECKED AND SIGNED OFF PRIOR TO MANUFACTURE BY THE PROJECT MANAGER, ENGINEER AND BUILDER.

Scale: (at full size)

A3 1:2


Please check scale bar before scaling this drawing

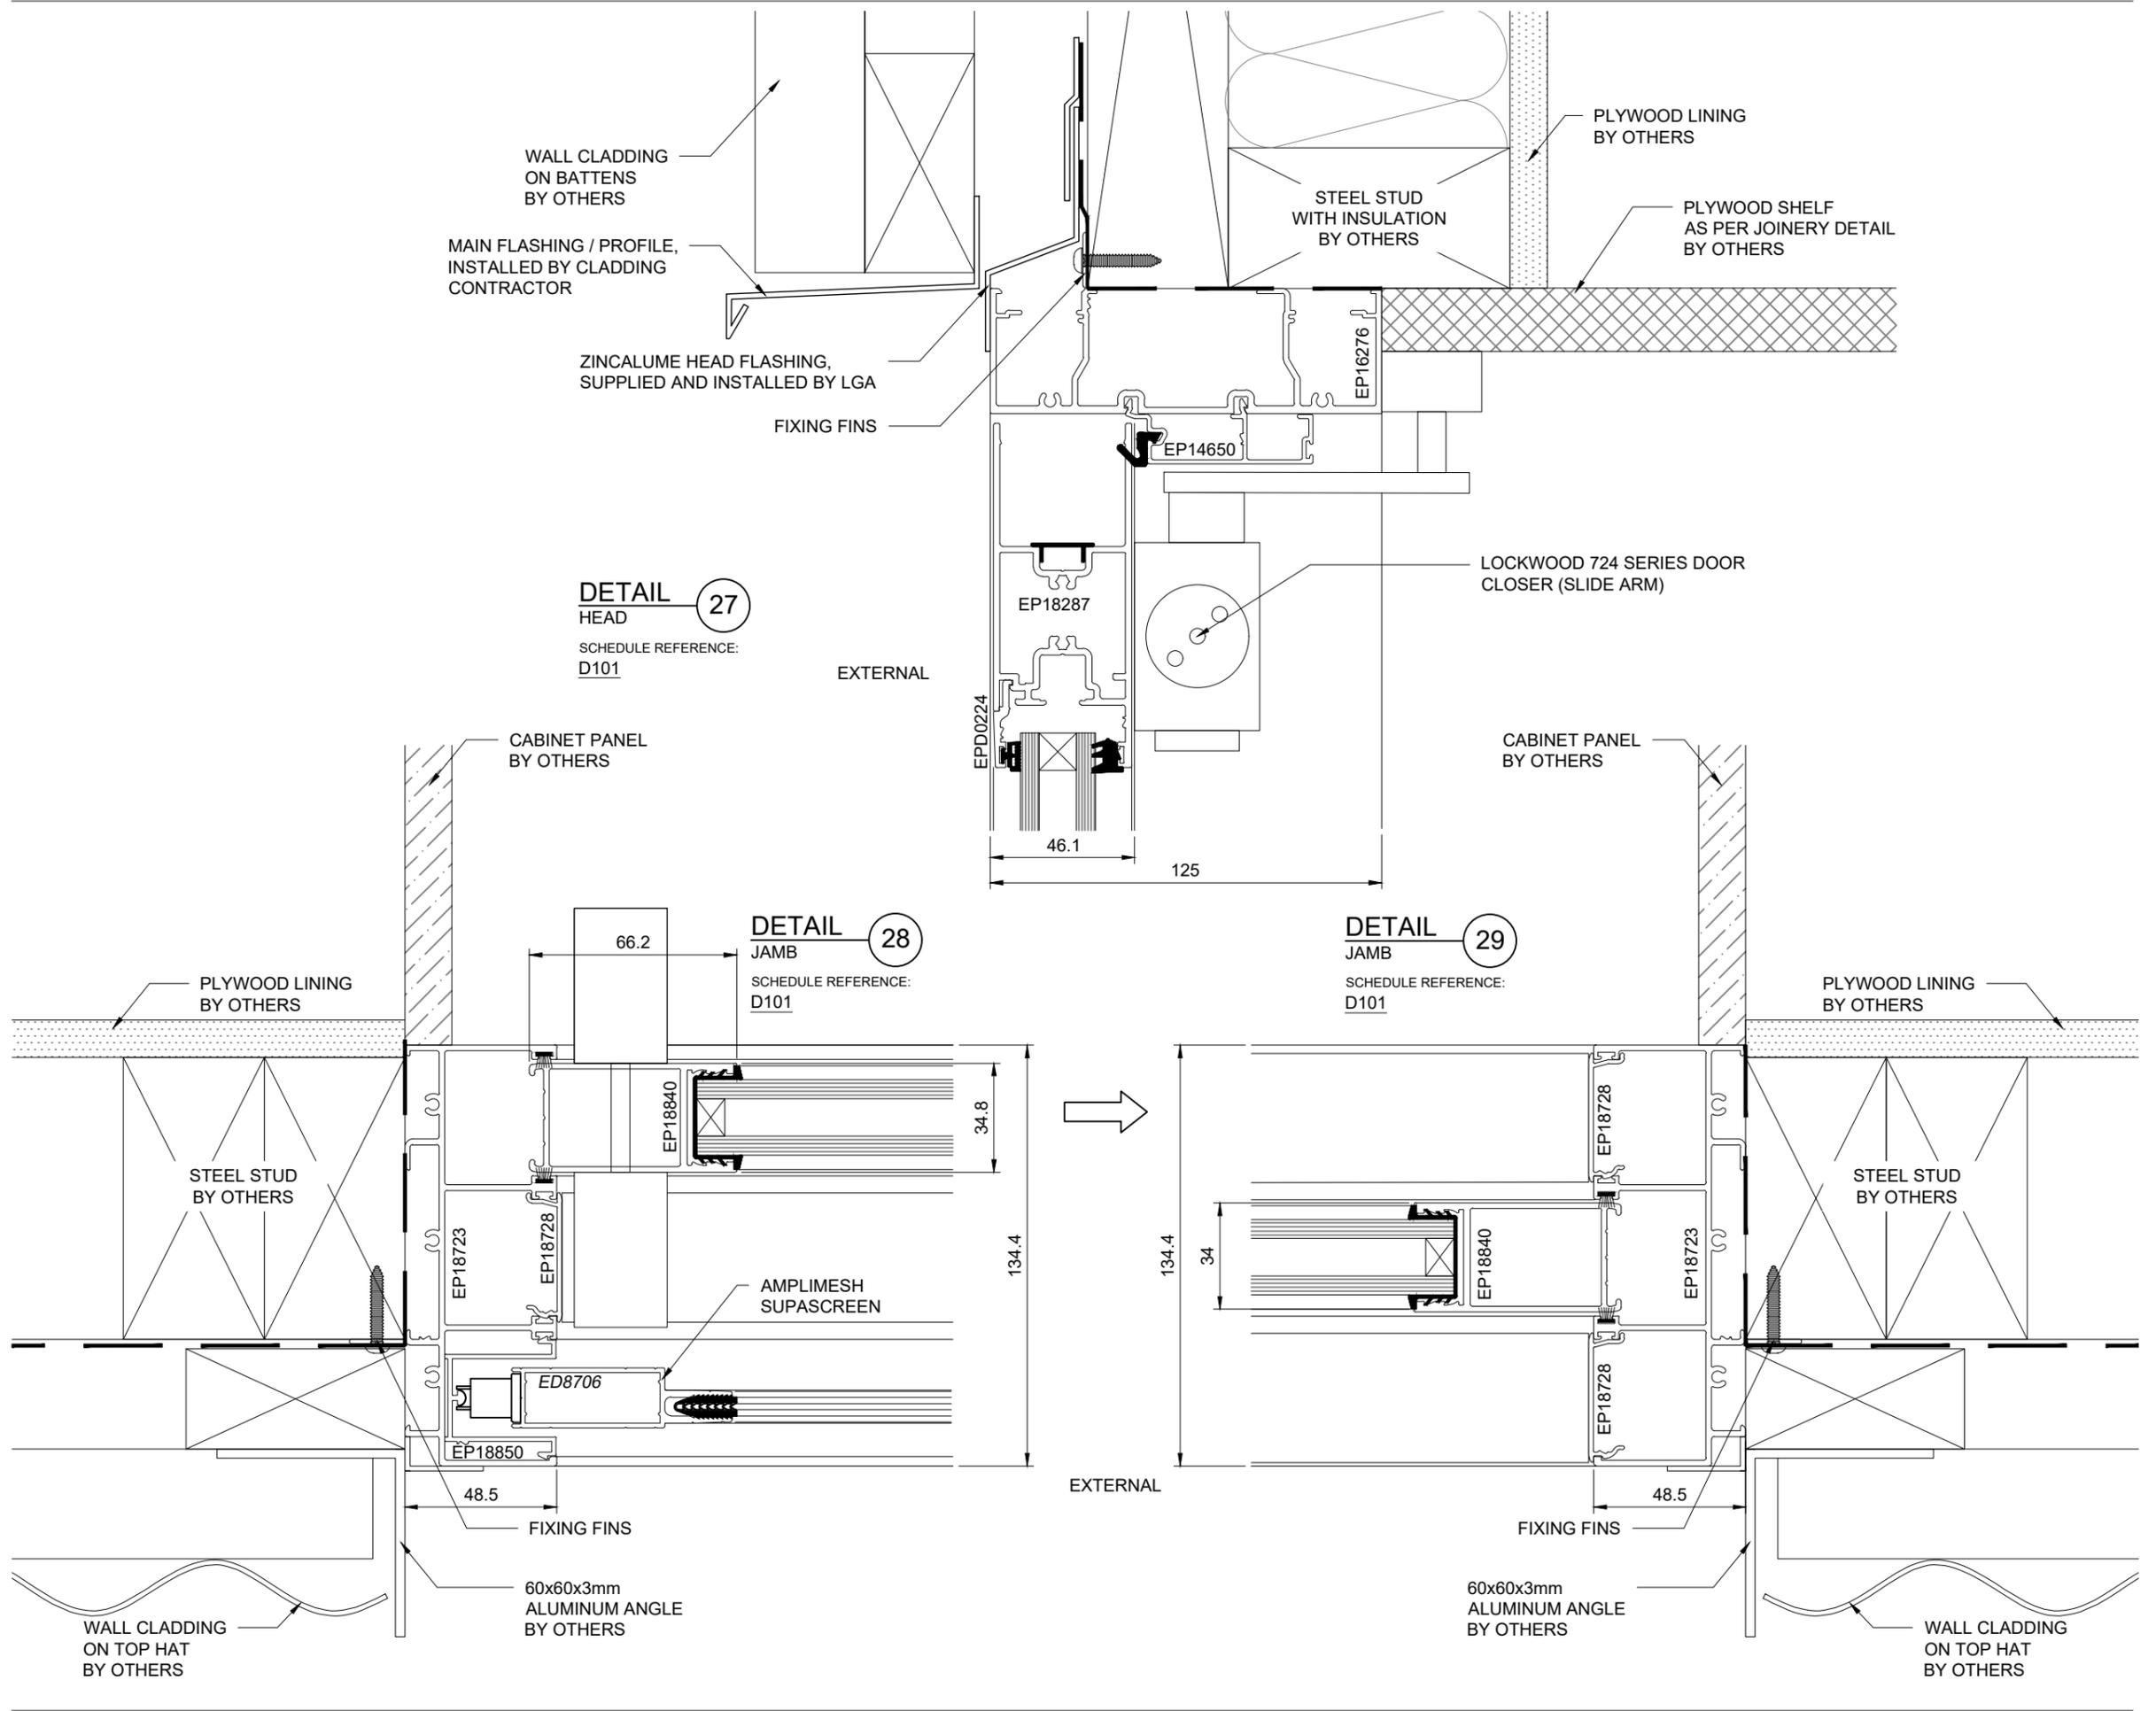

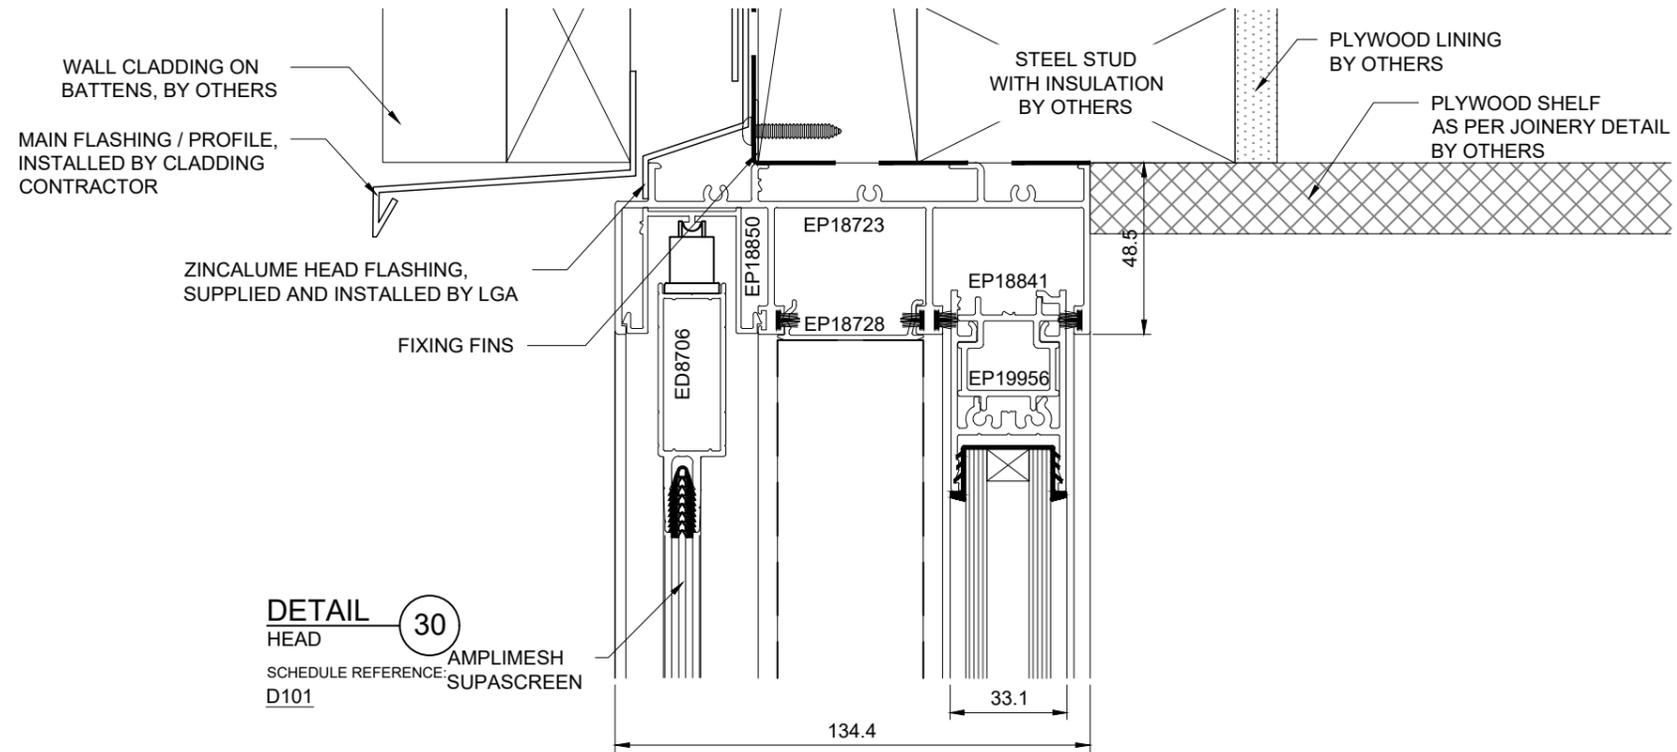

DETAIL 30
 HEAD
 SCHEDULE REFERENCE: D101
 AMPLIMESH SUPASCREEN

EXTERNAL

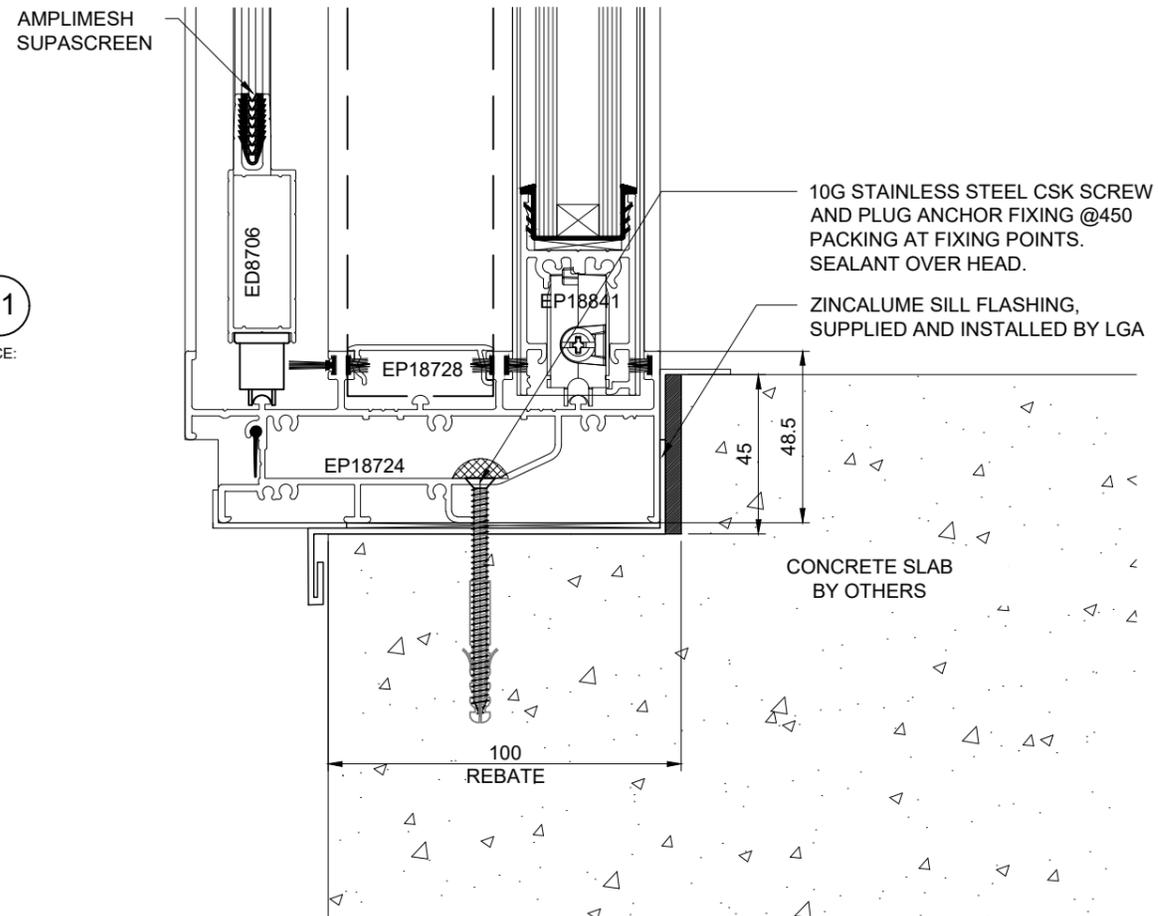

DETAIL 31
 SILL
 SCHEDULE REFERENCE: D101

LEGEND:

- FG FIXED GLASS
- HD HINGED DOOR
- SD SLIDING DOOR
- SW SLIDING WINDOW
- AW AWNING WINDOW
- OLV OPERABLE GLASS LOUVRE

- G1 6mm ULTRA LIGHT E TOUGHENED / 12mm ARGON SPACER / 6mm CLEAR TOUGHENED GLASS
- G2 6mm LOW E CLEAR GLASS
- G3 6mm WHITE SATINLITE TOUGHENED GLASS
- G4 6mm LOW E CLEAR TOUGHENED GLASS
- G5 6mm CLEAR TOUGHENED GLASS
- G6 6mm ULTRA LIGHT E TOUGHENED / 12mm ARGON SPACER / 6mm WHITE SATINLITE TOUGHENED GLASS
- G7 6mm ULTRA LIGHT E TOUGHENED / 12mm ARGON SPACER / 6mm GREY TOUGHENED GLASS

REVISIONS:

REV	DATE	DESCRIPTION
C	11/02/2026	RE-ISSUED FOR REVIEW
B	27/01/2026	RE-ISSUED FOR REVIEW
A	26/11/2025	ISSUED FOR REVIEW

PROJECT TITLE:

Fixing Details

NOTES:

1. ALL DIMENSIONS ARE IN MILLIMETERS UNLESS OTHERWISE NOTED.
2. ALL DIMENSIONS ARE PRELIMINARY UNTIL OPENING SIZE CAN BE SITE MEASURED.
3. ALL WINDOWS DRAWN AS VIEWED FROM OUTSIDE.
4. DRAWINGS MUST BE CHECKED AND SIGNED OFF PRIOR TO MANUFACTURE BY THE PROJECT MANAGER, ENGINEER AND BUILDER.

Scale: (at full size) 1:2

A3 65mm

Please check scale bar before scaling this drawing

LEGEND:

- FG FIXED GLASS
- HD HINGED DOOR
- SD SLIDING DOOR
- SW SLIDING WINDOW
- AW AWNING WINDOW
- OLV OPERABLE GLASS LOUVRE

- G1 6mm ULTRA LIGHT E TOUGHENED / 12mm ARGON SPACER / 6mm CLEAR TOUGHENED GLASS
- G2 6mm LOW E CLEAR GLASS
- G3 6mm WHITE SATINLITE TOUGHENED GLASS
- G4 6mm LOW E CLEAR TOUGHENED GLASS
- G5 6mm CLEAR TOUGHENED GLASS
- G6 6mm ULTRA LIGHT E TOUGHENED / 12mm ARGON SPACER / 6mm WHITE SATINLITE TOUGHENED GLASS
- G7 6mm ULTRA LIGHT E TOUGHENED / 12mm ARGON SPACER / 6mm GREY TOUGHENED GLASS

REVISIONS:

REV	DATE	DESCRIPTION
C	11/02/2026	RE-ISSUED FOR REVIEW
B	27/01/2026	RE-ISSUED FOR REVIEW
A	26/11/2025	ISSUED FOR REVIEW

PROJECT TITLE:

Fixing Details

NOTES:


1. ALL DIMENSIONS ARE IN MILLIMETERS UNLESS OTHERWISE NOTED.
2. ALL DIMENSIONS ARE PRELIMINARY UNTIL OPENING SIZE CAN BE SITE MEASURED.
3. ALL WINDOWS DRAWN AS VIEWED FROM OUTSIDE.
4. DRAWINGS MUST BE CHECKED AND SIGNED OFF PRIOR TO MANUFACTURE BY THE PROJECT MANAGER, ENGINEER AND BUILDER.

Scale: (at full size)


A3

1:2

Please check scale bar before scaling this drawing

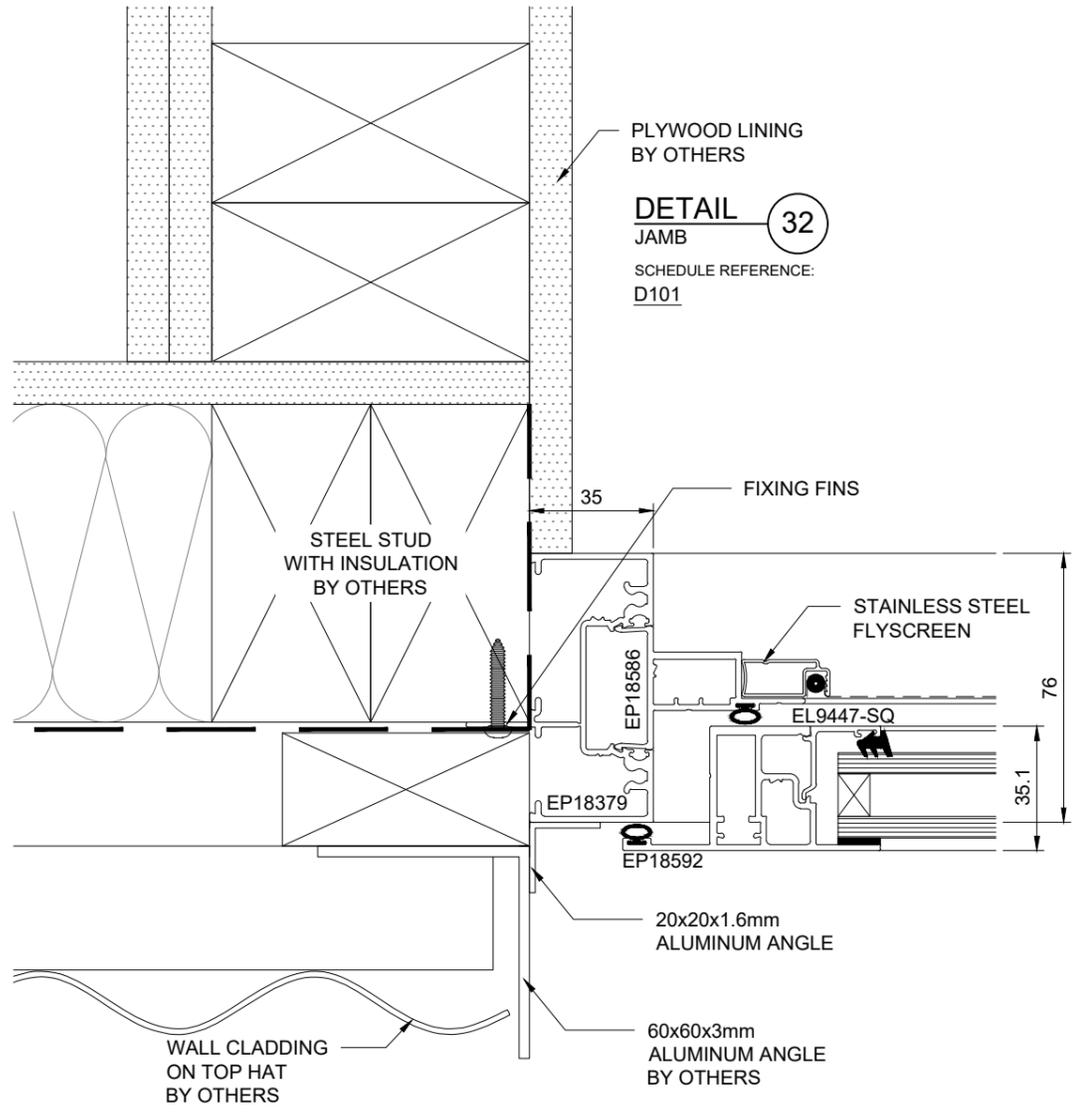

EXTERNAL

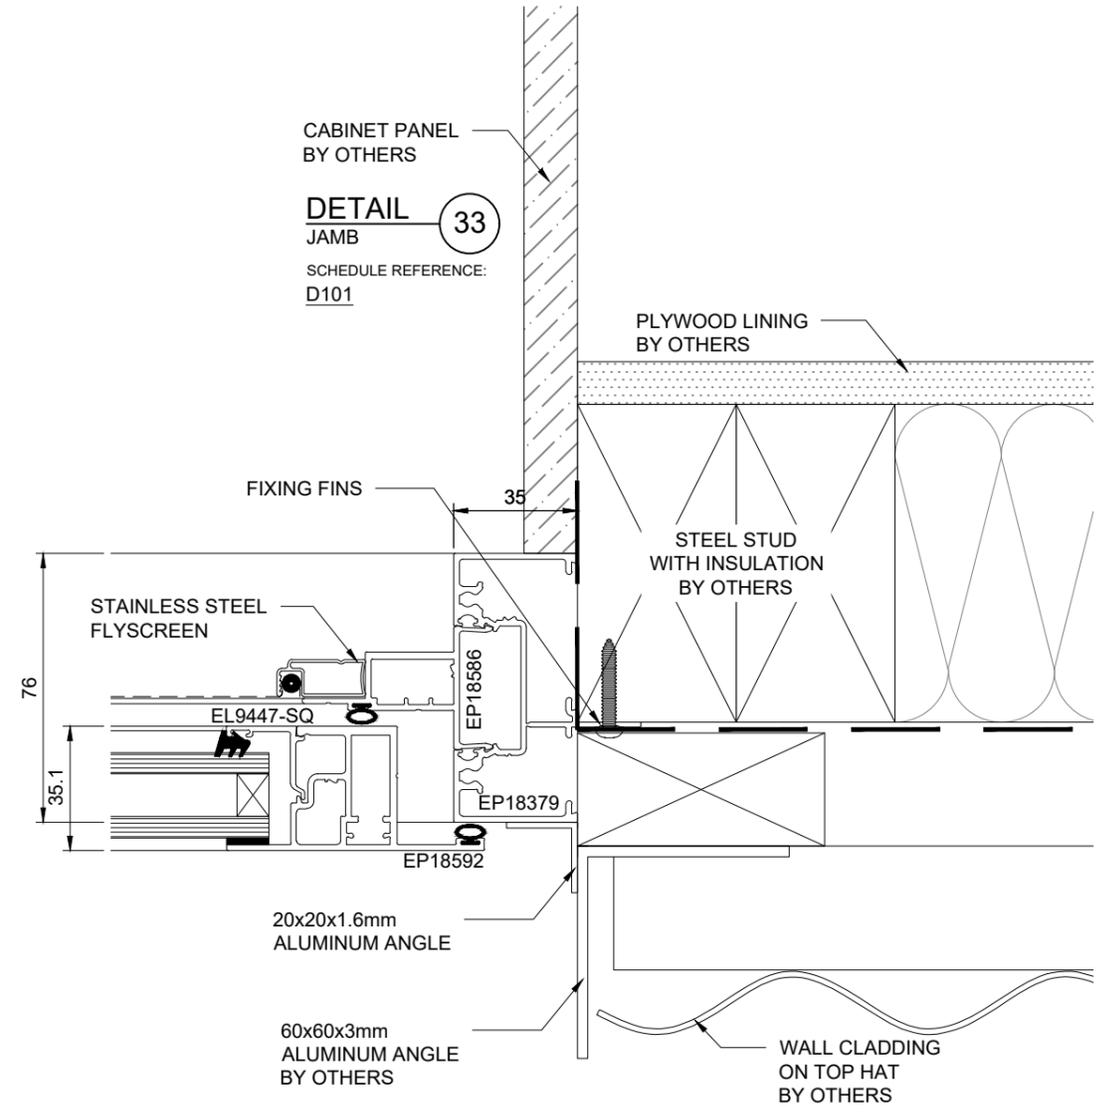

LEGEND:

- FG FIXED GLASS
- HD HINGED DOOR
- SD SLIDING DOOR
- SW SLIDING WINDOW
- AW AWNING WINDOW
- OLV OPERABLE GLASS LOUVRE

- G1 6mm ULTRA LIGHT E TOUGHENED / 12mm ARGON SPACER / 6mm CLEAR TOUGHENED GLASS
- G2 6mm LOW E CLEAR GLASS
- G3 6mm WHITE SATINLITE TOUGHENED GLASS
- G4 6mm LOW E CLEAR TOUGHENED GLASS
- G5 6mm CLEAR TOUGHENED GLASS
- G6 6mm ULTRA LIGHT E TOUGHENED / 12mm ARGON SPACER / 6mm WHITE SATINLITE TOUGHENED GLASS
- G7 6mm ULTRA LIGHT E TOUGHENED / 12mm ARGON SPACER / 6mm GREY TOUGHENED GLASS

REVISIONS:

REV	DATE	DESCRIPTION
C	11/02/2026	RE-ISSUED FOR REVIEW
B	27/01/2026	RE-ISSUED FOR REVIEW
A	26/11/2025	ISSUED FOR REVIEW

PROJECT TITLE:

Fixing Details


NOTES:

1. ALL DIMENSIONS ARE IN MILLIMETERS UNLESS OTHERWISE NOTED.
2. ALL DIMENSIONS ARE PRELIMINARY UNTIL OPENING SIZE CAN BE SITE MEASURED.
3. ALL WINDOWS DRAWN AS VIEWED FROM OUTSIDE.
4. DRAWINGS MUST BE CHECKED AND SIGNED OFF PRIOR TO MANUFACTURE BY THE PROJECT MANAGER, ENGINEER AND BUILDER.

Scale: (at full size) 1:2

A3

Please check scale bar before scaling this drawing

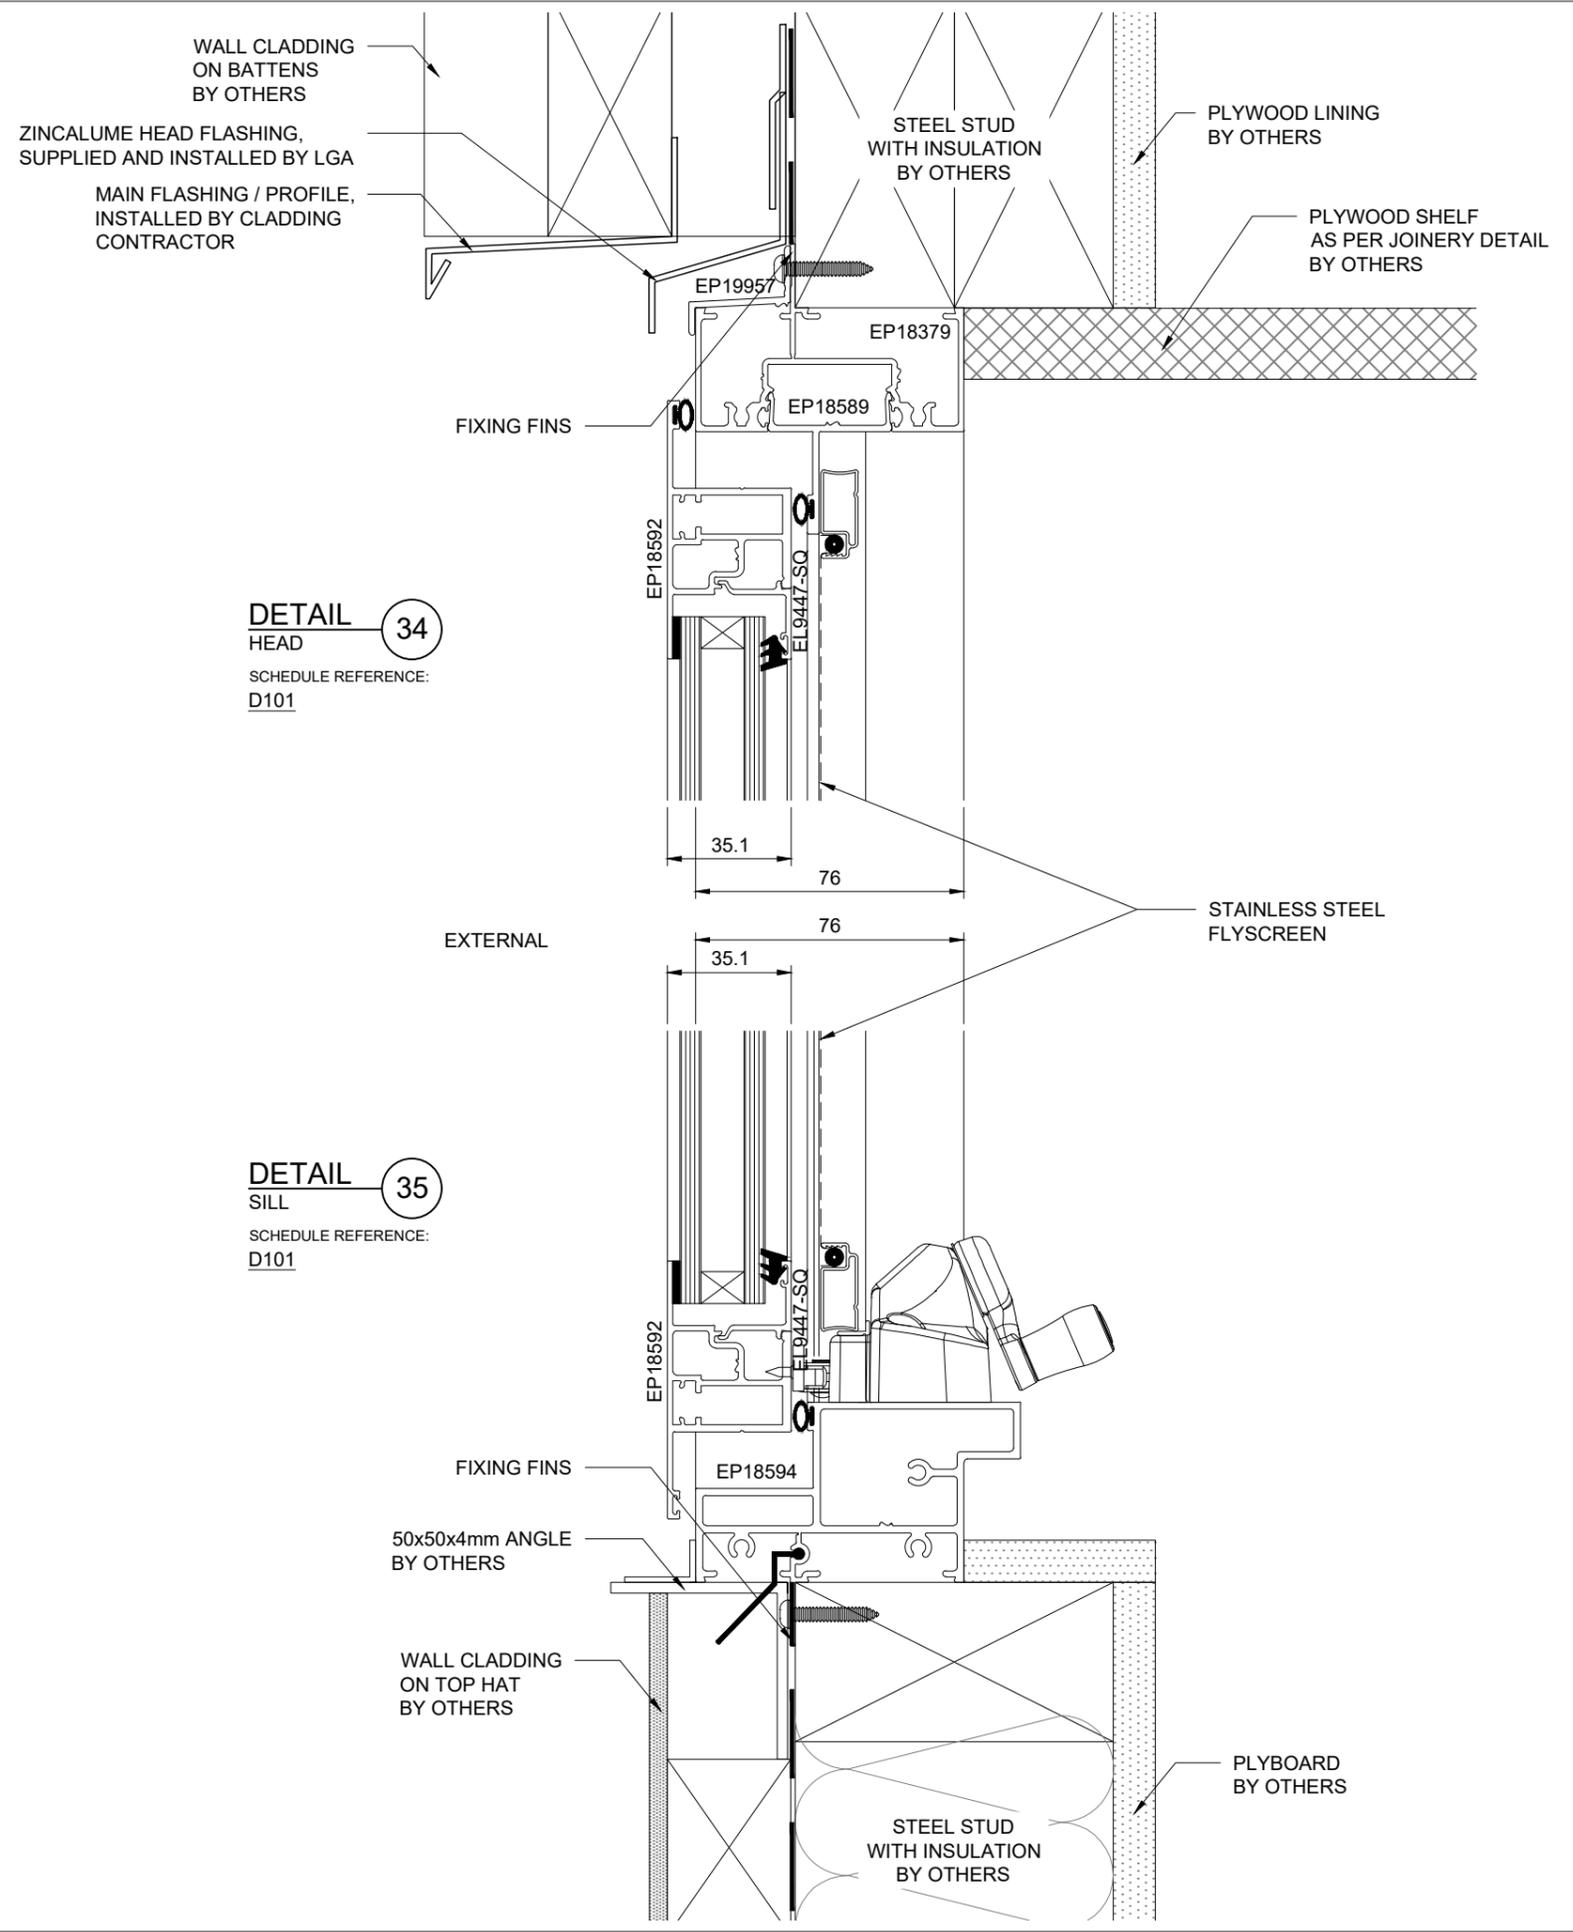

DETAIL 34

HEAD
SCHEDULE REFERENCE: D101

DETAIL 35

SILL
SCHEDULE REFERENCE: D101

LEGEND:

- FG FIXED GLASS
- HD HINGED DOOR
- SD SLIDING DOOR
- SW SLIDING WINDOW
- AW AWNING WINDOW
- OLV OPERABLE GLASS LOUVRE

- G1 6mm ULTRA LIGHT E TOUGHENED / 12mm ARGON SPACER / 6mm CLEAR TOUGHENED GLASS
- G2 6mm LOW E CLEAR GLASS
- G3 6mm WHITE SATINLITE TOUGHENED GLASS
- G4 6mm LOW E CLEAR TOUGHENED GLASS
- G5 6mm CLEAR TOUGHENED GLASS
- G6 6mm ULTRA LIGHT E TOUGHENED / 12mm ARGON SPACER / 6mm WHITE SATINLITE TOUGHENED GLASS
- G7 6mm ULTRA LIGHT E TOUGHENED / 12mm ARGON SPACER / 6mm GREY TOUGHENED GLASS

REVISIONS:

REV	DATE	DESCRIPTION
C	11/02/2026	RE-ISSUED FOR REVIEW
B	27/01/2026	RE-ISSUED FOR REVIEW
A	26/11/2025	ISSUED FOR REVIEW

PROJECT TITLE:

Fixing Details






NOTES:

1. ALL DIMENSIONS ARE IN MILLIMETERS UNLESS OTHERWISE NOTED.
2. ALL DIMENSIONS ARE PRELIMINARY UNTIL OPENING SIZE CAN BE SITE MEASURED.
3. ALL WINDOWS DRAWN AS VIEWED FROM OUTSIDE.
4. DRAWINGS MUST BE CHECKED AND SIGNED OFF PRIOR TO MANUFACTURE BY THE PROJECT MANAGER, ENGINEER AND BUILDER.

Scale: (at full size)

A3 1:2

Please check scale bar before scaling this drawing

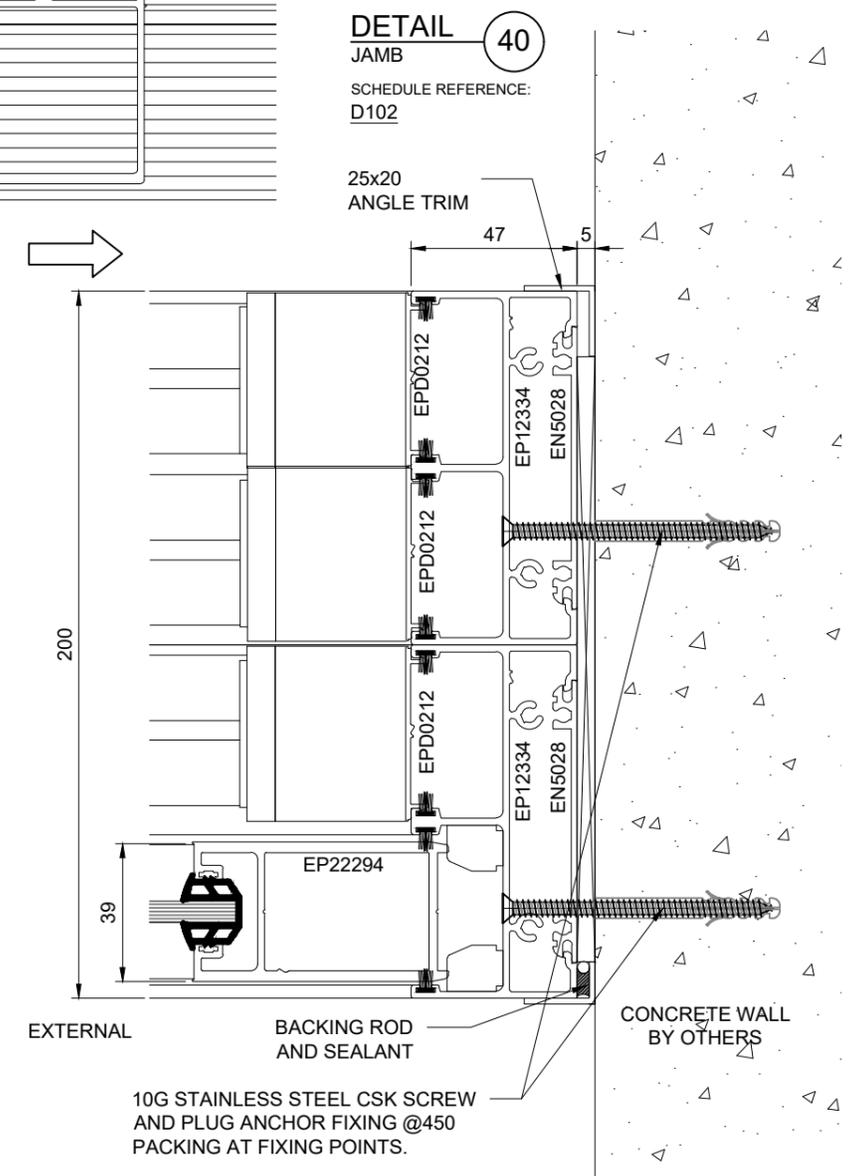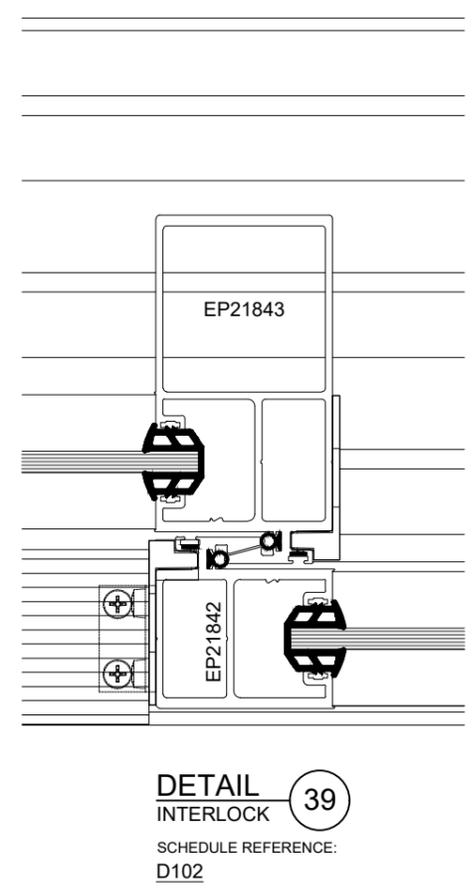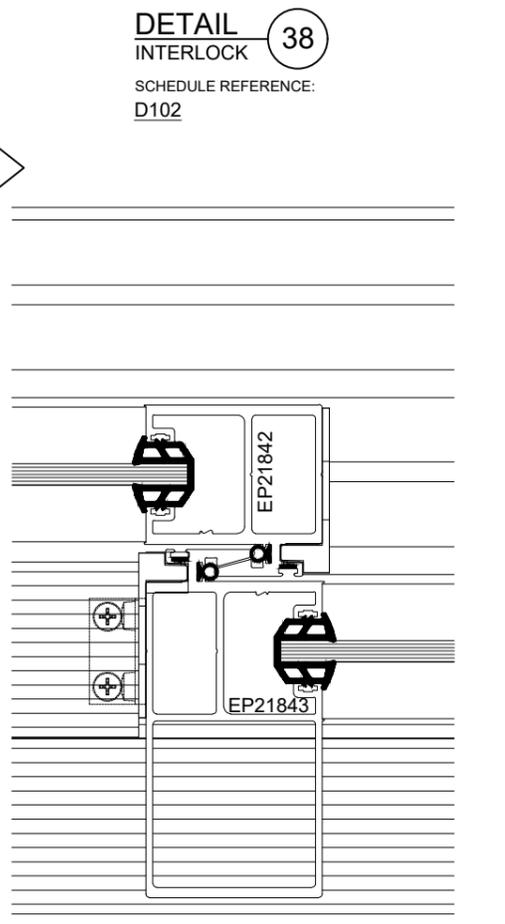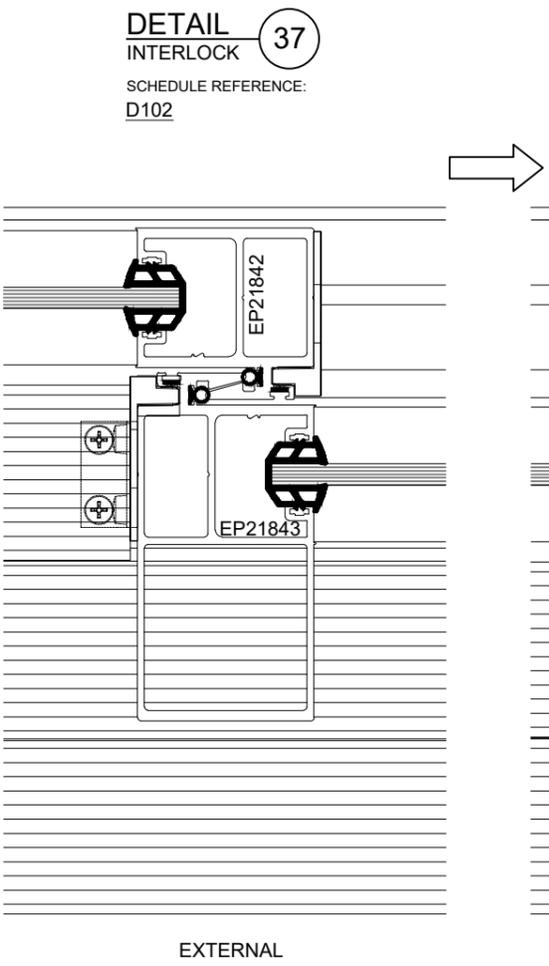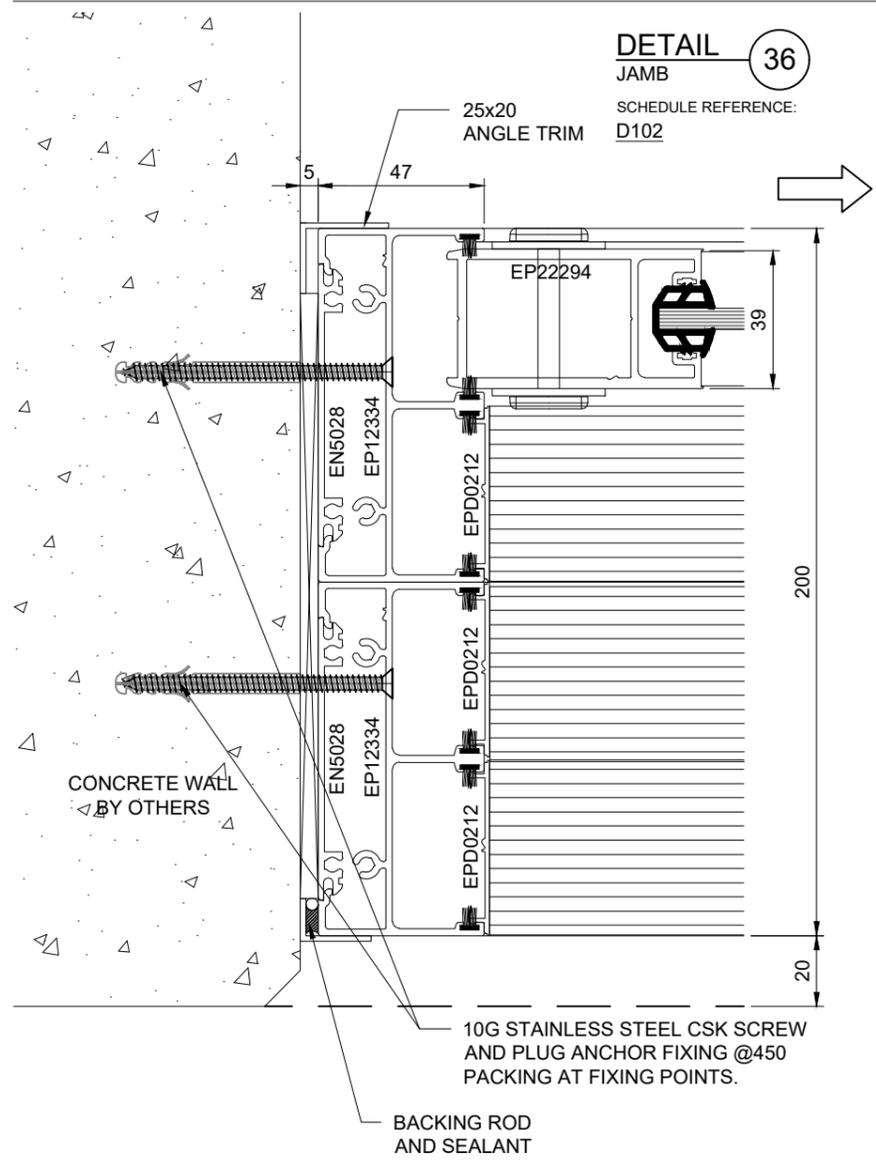

LEGEND:

- FG FIXED GLASS
- HD HINGED DOOR
- SD SLIDING DOOR
- SW SLIDING WINDOW
- AW AWNING WINDOW
- OLV OPERABLE GLASS LOUVRE

- G1 6mm ULTRA LIGHT E TOUGHENED / 12mm ARGON SPACER / 6mm CLEAR TOUGHENED GLASS
- G2 6mm LOW E CLEAR GLASS
- G3 6mm WHITE SATINLITE TOUGHENED GLASS
- G4 6mm LOW E CLEAR TOUGHENED GLASS
- G5 6mm CLEAR TOUGHENED GLASS
- G6 6mm ULTRA LIGHT E TOUGHENED / 12mm ARGON SPACER / 6mm WHITE SATINLITE TOUGHENED GLASS
- G7 6mm ULTRA LIGHT E TOUGHENED / 12mm ARGON SPACER / 6mm GREY TOUGHENED GLASS

REVISIONS:

REV	DATE	DESCRIPTION
C	11/02/2026	RE-ISSUED FOR REVIEW
B	27/01/2026	RE-ISSUED FOR REVIEW
A	26/11/2025	ISSUED FOR REVIEW

PROJECT TITLE:

Fixing Details

NOTES:

1. ALL DIMENSIONS ARE IN MILLIMETERS UNLESS OTHERWISE NOTED.
2. ALL DIMENSIONS ARE PRELIMINARY UNTIL OPENING SIZE CAN BE SITE MEASURED.
3. ALL WINDOWS DRAWN AS VIEWED FROM OUTSIDE.
4. DRAWINGS MUST BE CHECKED AND SIGNED OFF PRIOR TO MANUFACTURE BY THE PROJECT MANAGER, ENGINEER AND BUILDER.

Scale (at full size)


1:2

A3

5mm


1 2

0

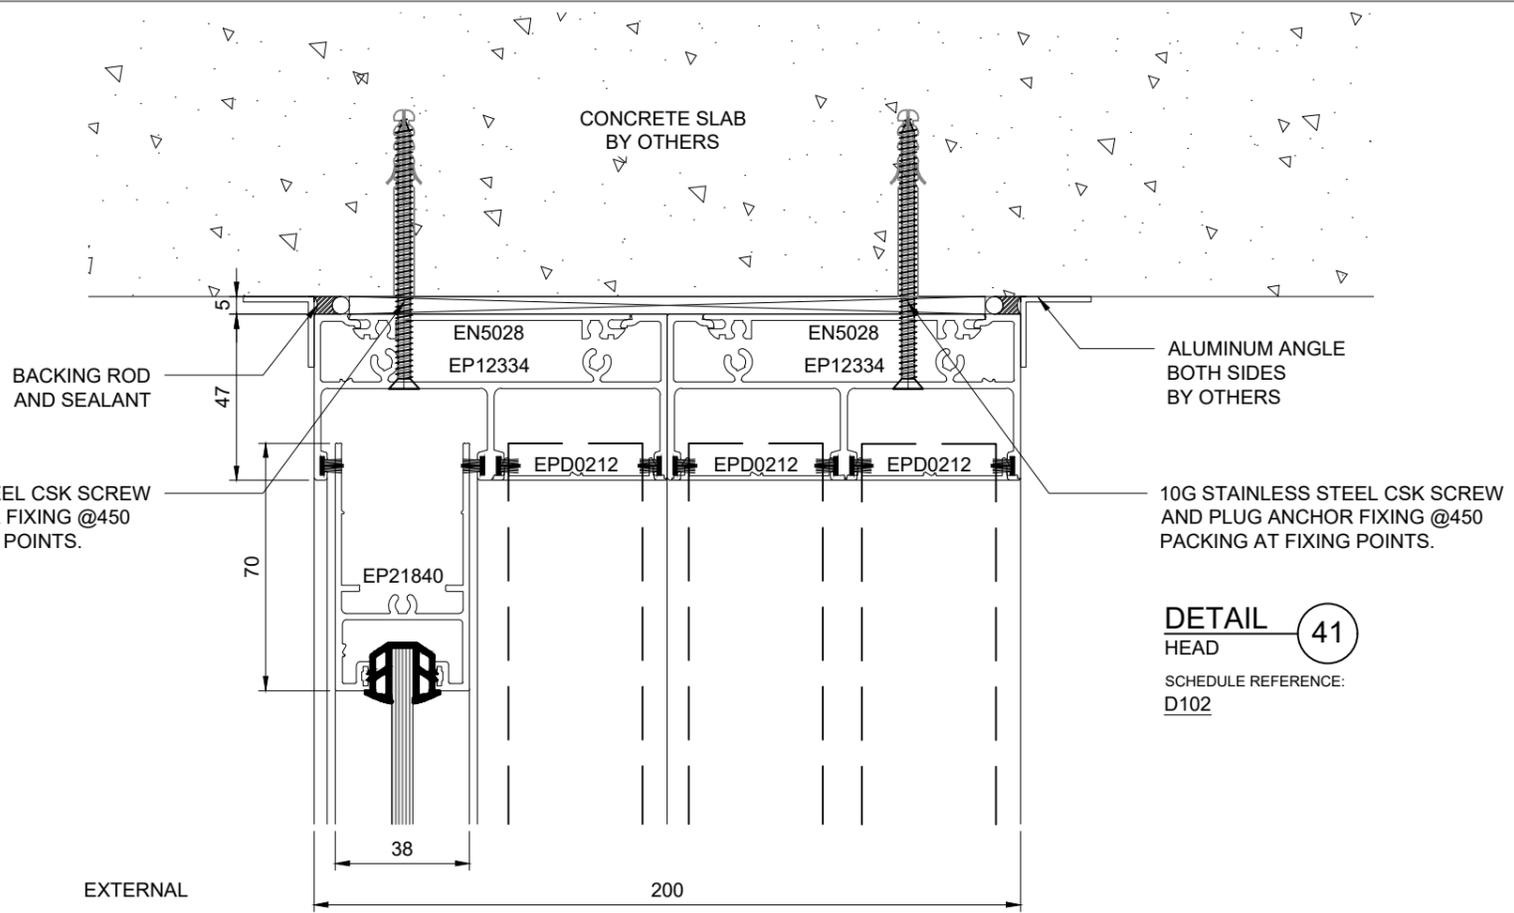

DETAIL 41
HEAD

SCHEDULE REFERENCE:
D102

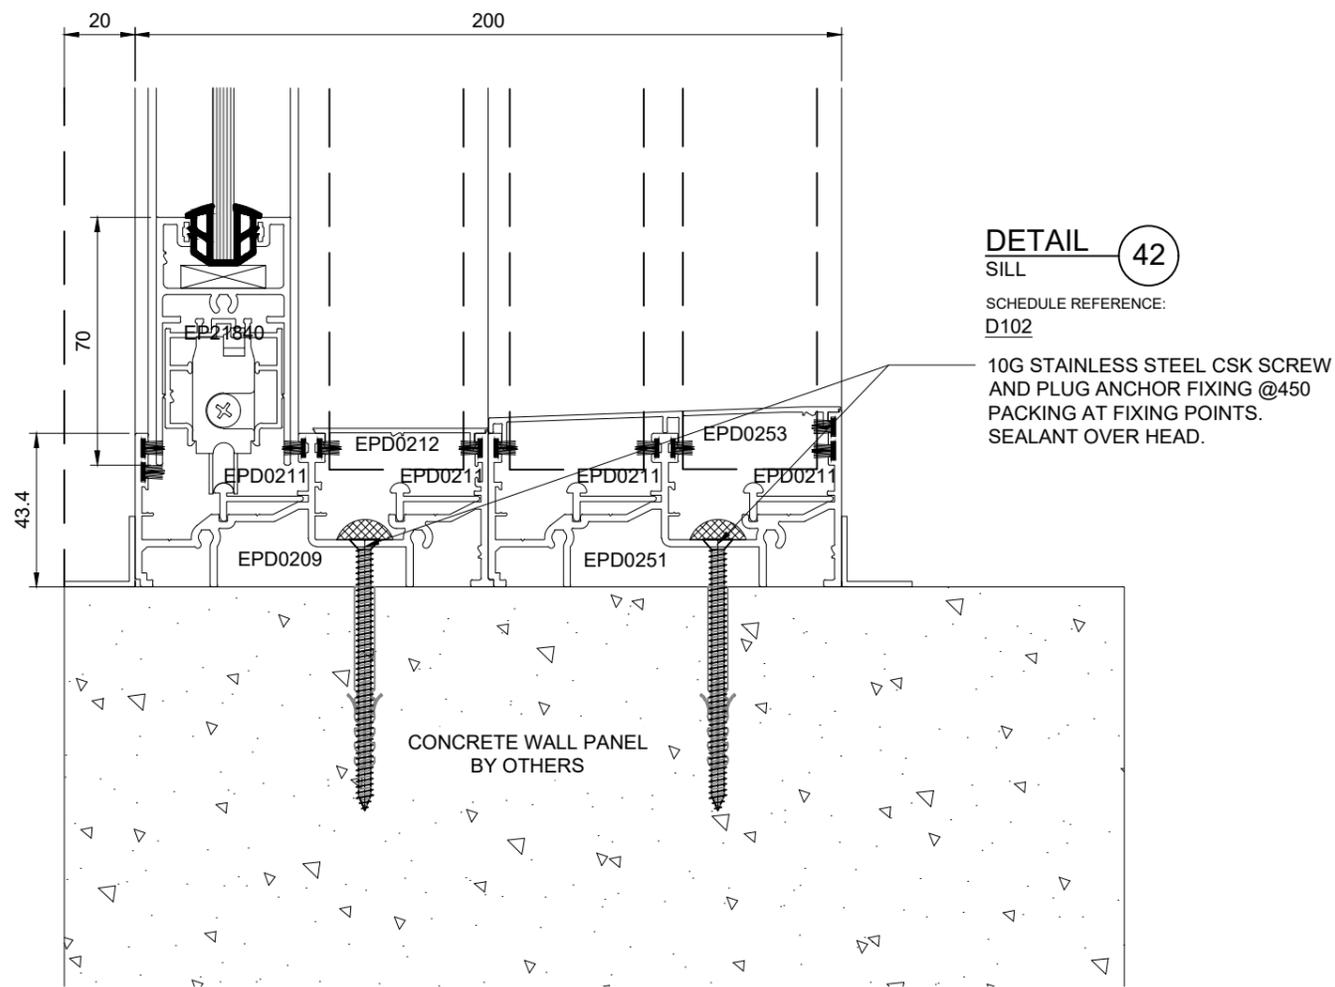

DETAIL 42
SILL

SCHEDULE REFERENCE:
D102

LEGEND:

- FG FIXED GLASS
- HD HINGED DOOR
- SD SLIDING DOOR
- SW SLIDING WINDOW
- AW AWNING WINDOW
- OLV OPERABLE GLASS LOUVRE

- G1 6mm ULTRA LIGHT E TOUGHENED / 12mm ARGON SPACER / 6mm CLEAR TOUGHENED GLASS
- G2 6mm LOW E CLEAR GLASS
- G3 6mm WHITE SATINLITE TOUGHENED GLASS
- G4 6mm LOW E CLEAR TOUGHENED GLASS
- G5 6mm CLEAR TOUGHENED GLASS
- G6 6mm ULTRA LIGHT E TOUGHENED / 12mm ARGON SPACER / 6mm WHITE SATINLITE TOUGHENED GLASS
- G7 6mm ULTRA LIGHT E TOUGHENED / 12mm ARGON SPACER / 6mm GREY TOUGHENED GLASS

REVISIONS:

REV	DATE	DESCRIPTION
C	11/02/2026	RE-ISSUED FOR REVIEW
B	27/01/2026	RE-ISSUED FOR REVIEW
A	26/11/2025	ISSUED FOR REVIEW


PROJECT TITLE:

Fixing Details

NOTES:

1. ALL DIMENSIONS ARE IN MILLIMETERS UNLESS OTHERWISE NOTED.
2. ALL DIMENSIONS ARE PRELIMINARY UNTIL OPENING SIZE CAN BE SITE MEASURED.
3. ALL WINDOWS DRAWN AS VIEWED FROM OUTSIDE.
4. DRAWINGS MUST BE CHECKED AND SIGNED OFF PRIOR TO MANUFACTURE BY THE PROJECT MANAGER, ENGINEER AND BUILDER.

Scale: (at full size)
A3 1:2
 0 1 2
 Please check scale bar before scaling this drawing

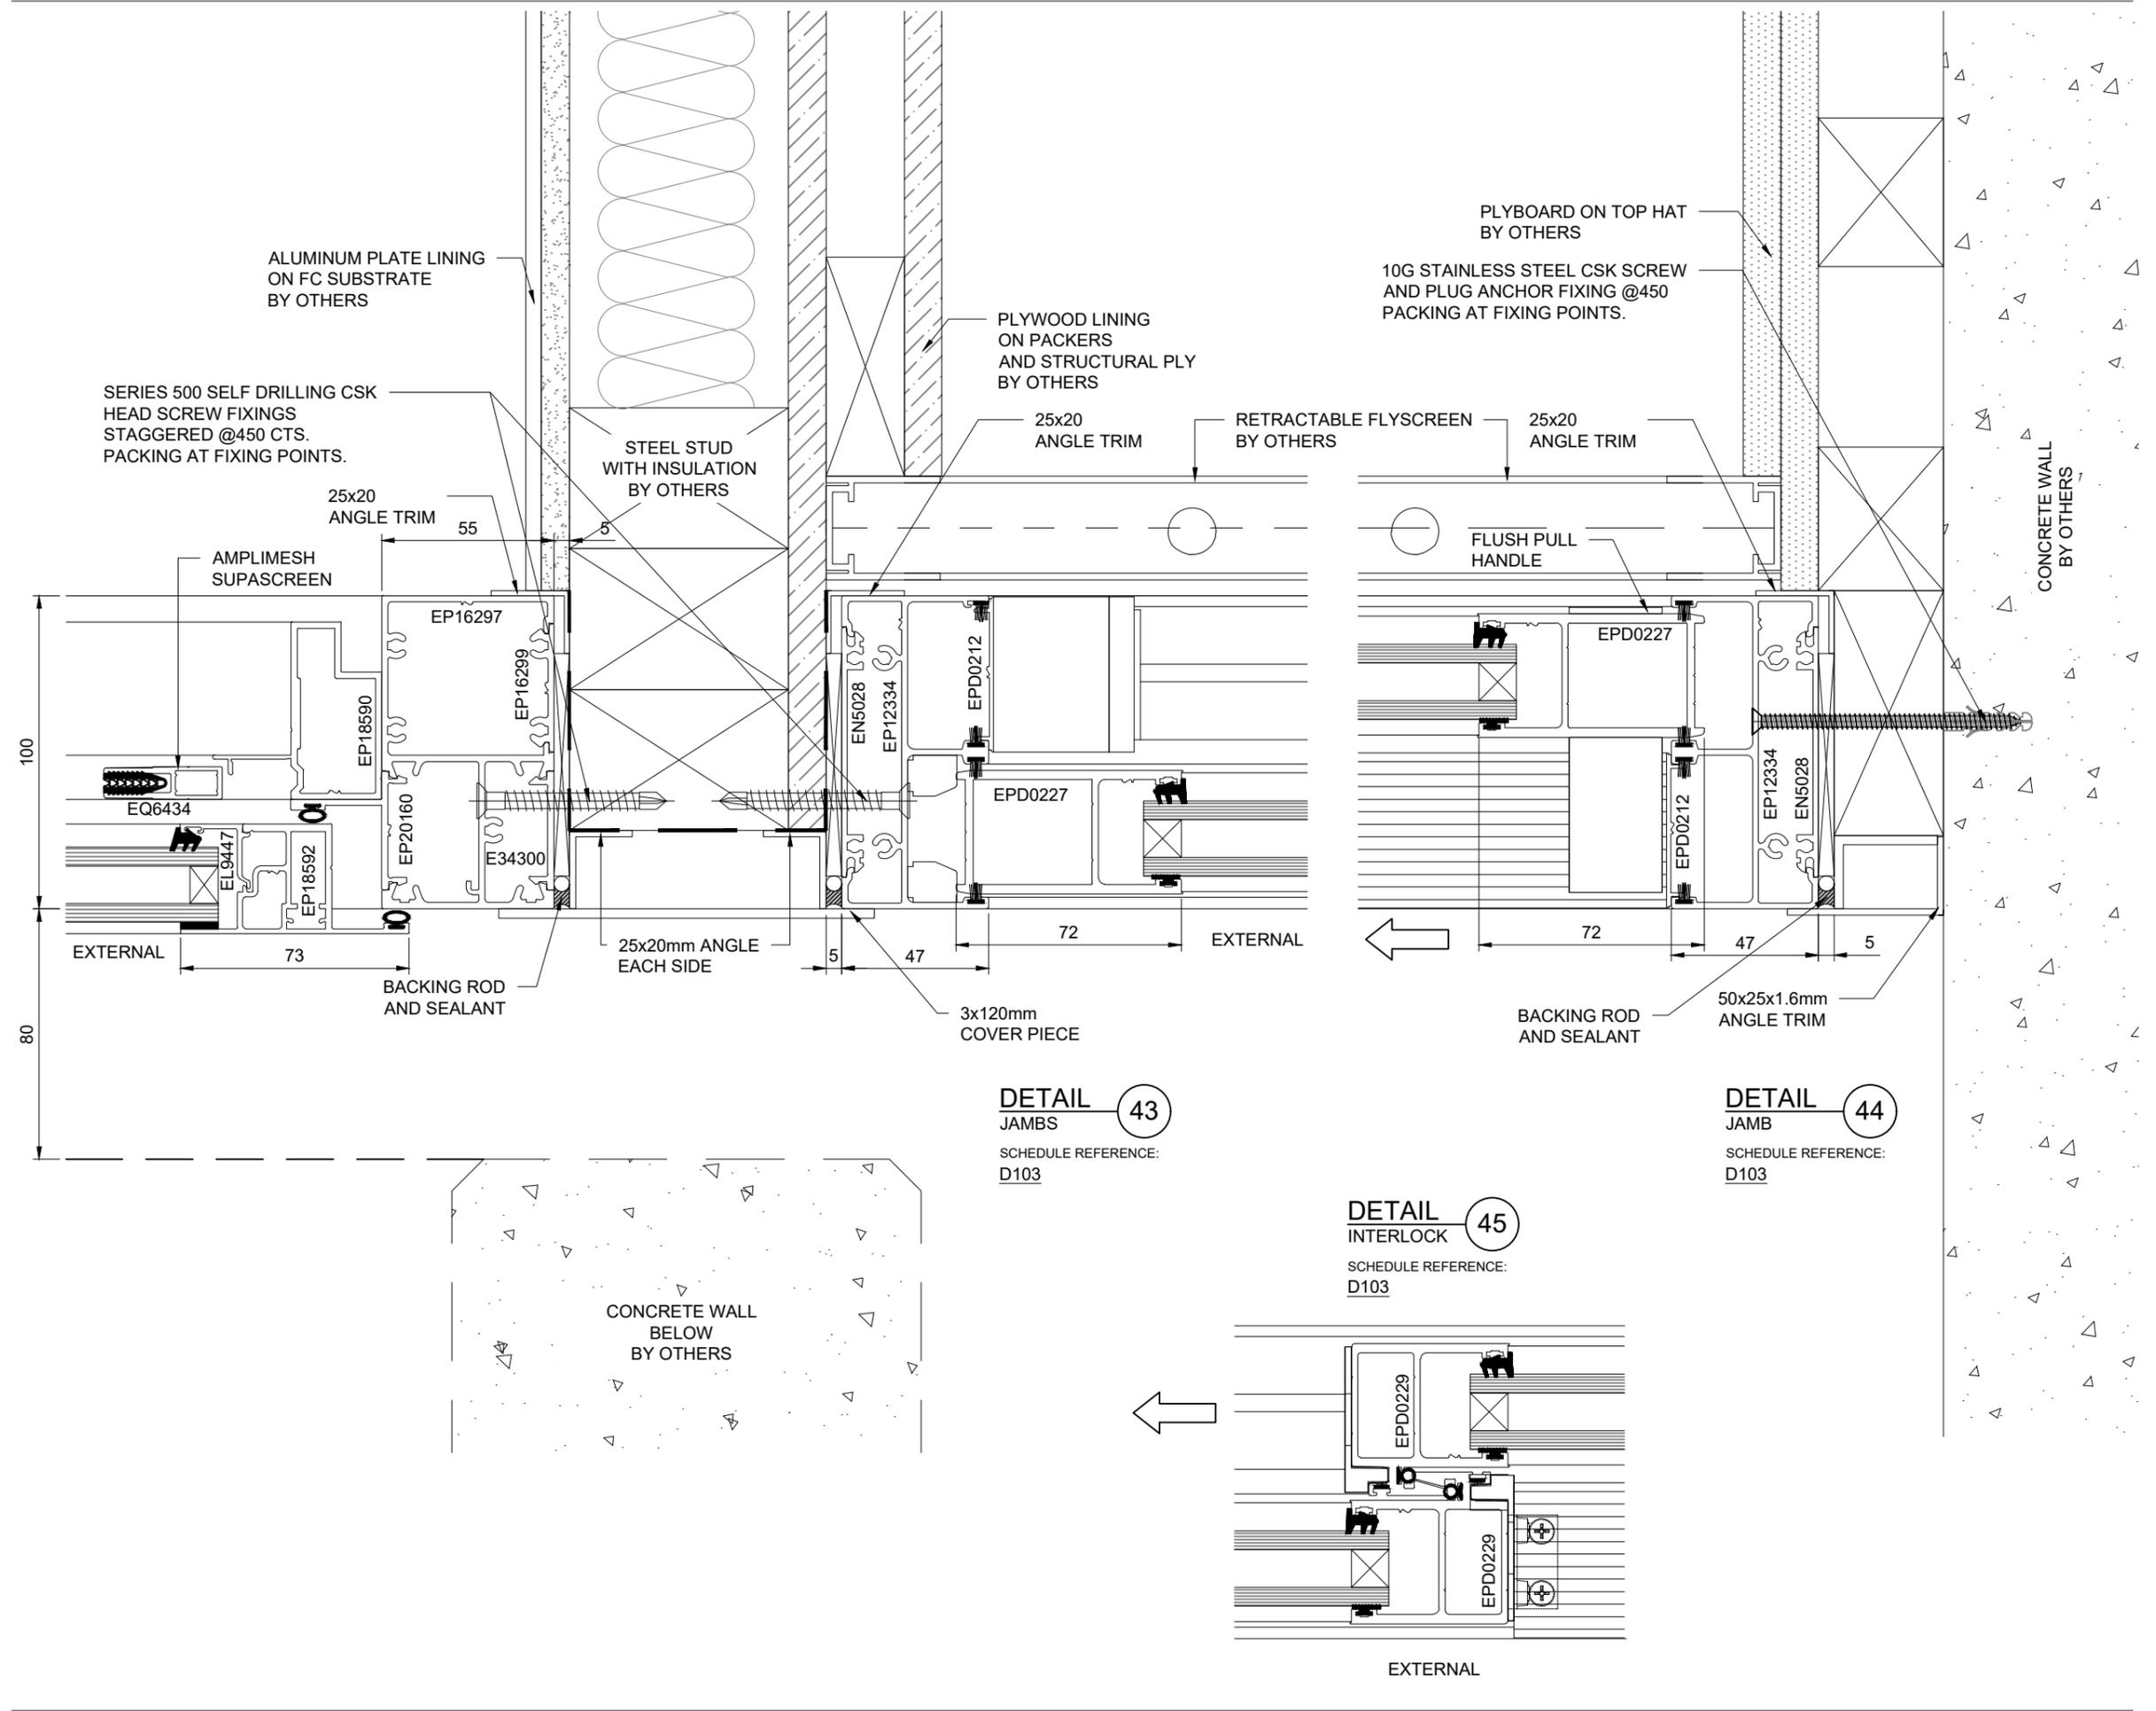

LEGEND:

- FG FIXED GLASS
- HD HINGED DOOR
- SD SLIDING DOOR
- SW SLIDING WINDOW
- AW AWNING WINDOW
- OLV OPERABLE GLASS LOUVRE

- G1 6mm ULTRA LIGHT E TOUGHENED / 12mm ARGON SPACER / 6mm CLEAR TOUGHENED GLASS
- G2 6mm LOW E CLEAR GLASS
- G3 6mm WHITE SATINLITE TOUGHENED GLASS
- G4 6mm LOW E CLEAR TOUGHENED GLASS
- G5 6mm CLEAR TOUGHENED GLASS
- G6 6mm ULTRA LIGHT E TOUGHENED / 12mm ARGON SPACER / 6mm WHITE SATINLITE TOUGHENED GLASS
- G7 6mm ULTRA LIGHT E TOUGHENED / 12mm ARGON SPACER / 6mm GREY TOUGHENED GLASS

REVISIONS:

REV	DATE	DESCRIPTION
C	11/02/2026	RE-ISSUED FOR REVIEW
B	27/01/2026	RE-ISSUED FOR REVIEW
A	26/11/2025	ISSUED FOR REVIEW

PROJECT TITLE:

Fixing Details


NOTES:

1. ALL DIMENSIONS ARE IN MILLIMETERS UNLESS OTHERWISE NOTED.
2. ALL DIMENSIONS ARE PRELIMINARY UNTIL OPENING SIZE CAN BE SITE MEASURED.
3. ALL WINDOWS DRAWN AS VIEWED FROM OUTSIDE.
4. DRAWINGS MUST BE CHECKED AND SIGNED OFF PRIOR TO MANUFACTURE BY THE PROJECT MANAGER, ENGINEER AND BUILDER.

Scale: (at full size)

A3 1:2

Please check scale bar before scaling this drawing

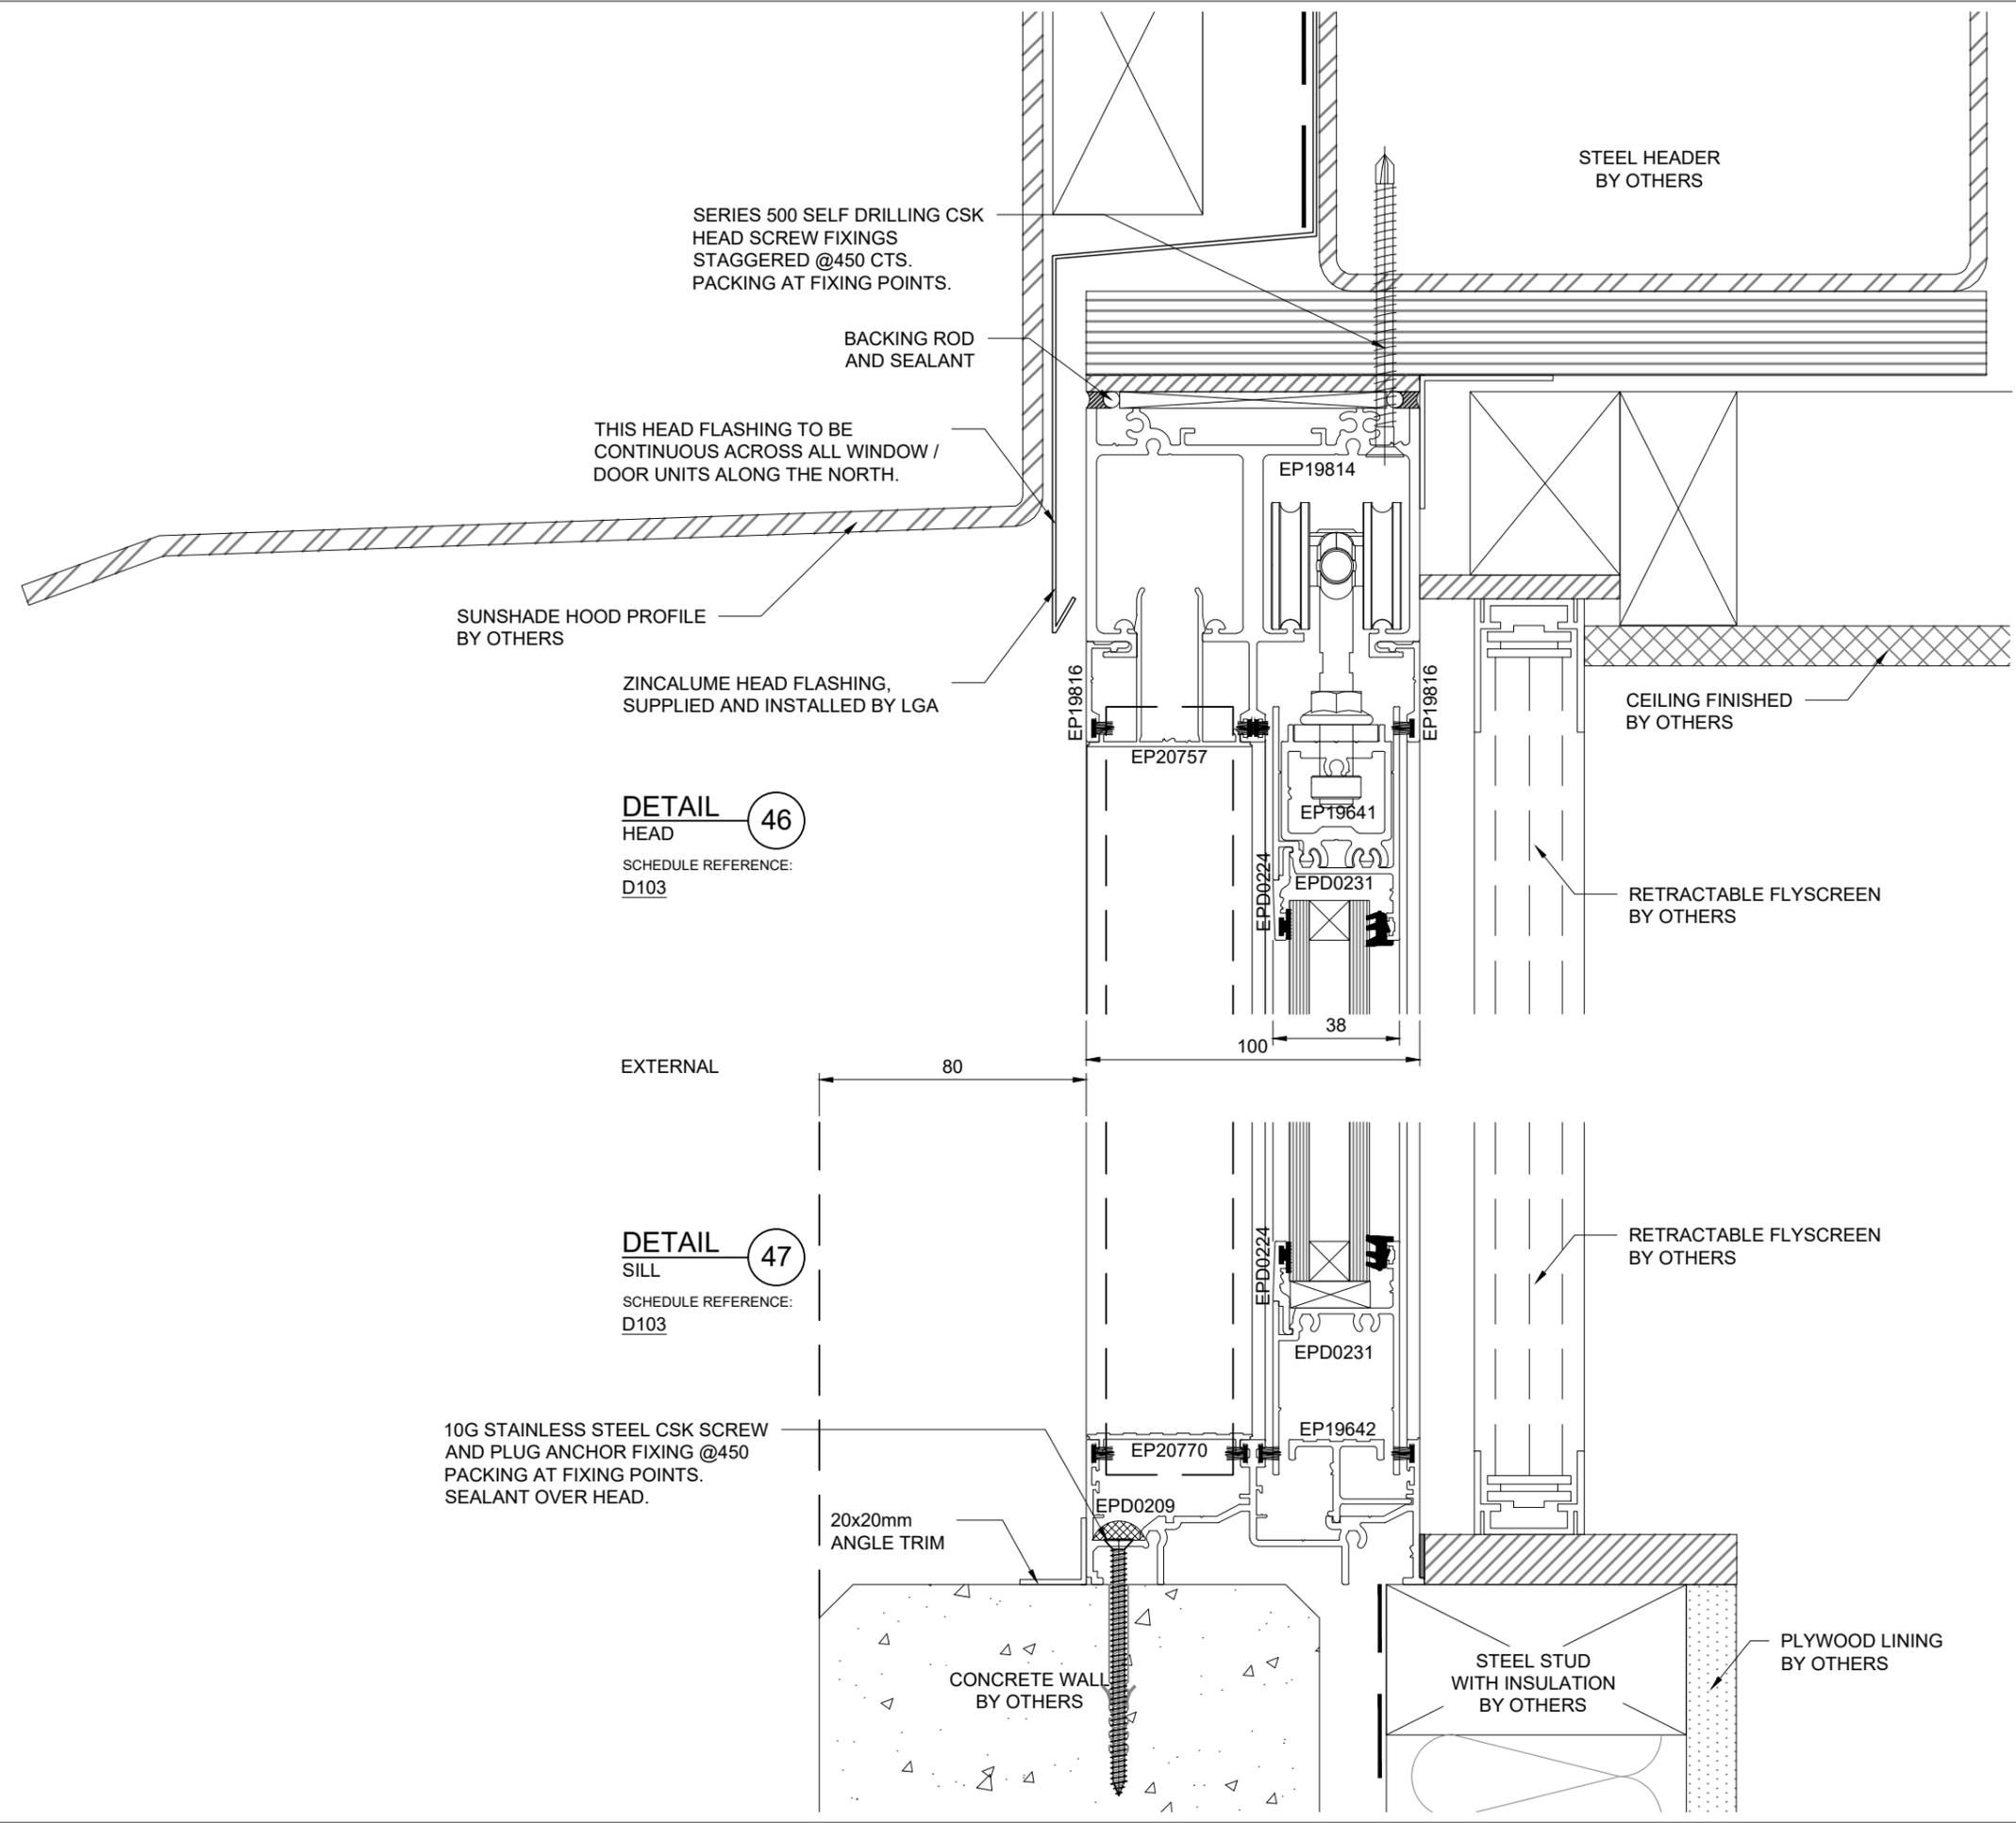

LEGEND:

- FG FIXED GLASS
- HD HINGED DOOR
- SD SLIDING DOOR
- SW SLIDING WINDOW
- AW AWNING WINDOW
- OLV OPERABLE GLASS LOUVRE

- G1 6mm ULTRA LIGHT E TOUGHENED / 12mm ARGON SPACER / 6mm CLEAR TOUGHENED GLASS
- G2 6mm LOW E CLEAR GLASS
- G3 6mm WHITE SATINLITE TOUGHENED GLASS
- G4 6mm LOW E CLEAR TOUGHENED GLASS
- G5 6mm CLEAR TOUGHENED GLASS
- G6 6mm ULTRA LIGHT E TOUGHENED / 12mm ARGON SPACER / 6mm WHITE SATINLITE TOUGHENED GLASS
- G7 6mm ULTRA LIGHT E TOUGHENED / 12mm ARGON SPACER / 6mm GREY TOUGHENED GLASS

REVISIONS:

REV	DATE	DESCRIPTION
C	11/02/2026	RE-ISSUED FOR REVIEW
B	27/01/2026	RE-ISSUED FOR REVIEW
A	26/11/2025	ISSUED FOR REVIEW

PROJECT TITLE:

Fixing Details

NOTES:

1. ALL DIMENSIONS ARE IN MILLIMETERS UNLESS OTHERWISE NOTED.
2. ALL DIMENSIONS ARE PRELIMINARY UNTIL OPENING SIZE CAN BE SITE MEASURED.
3. ALL WINDOWS DRAWN AS VIEWED FROM OUTSIDE.
4. DRAWINGS MUST BE CHECKED AND SIGNED OFF PRIOR TO MANUFACTURE BY THE PROJECT MANAGER, ENGINEER AND BUILDER.

Scale (at full size)


1:2

A3


5mm

1 2

Please check scale bar before scaling this drawing

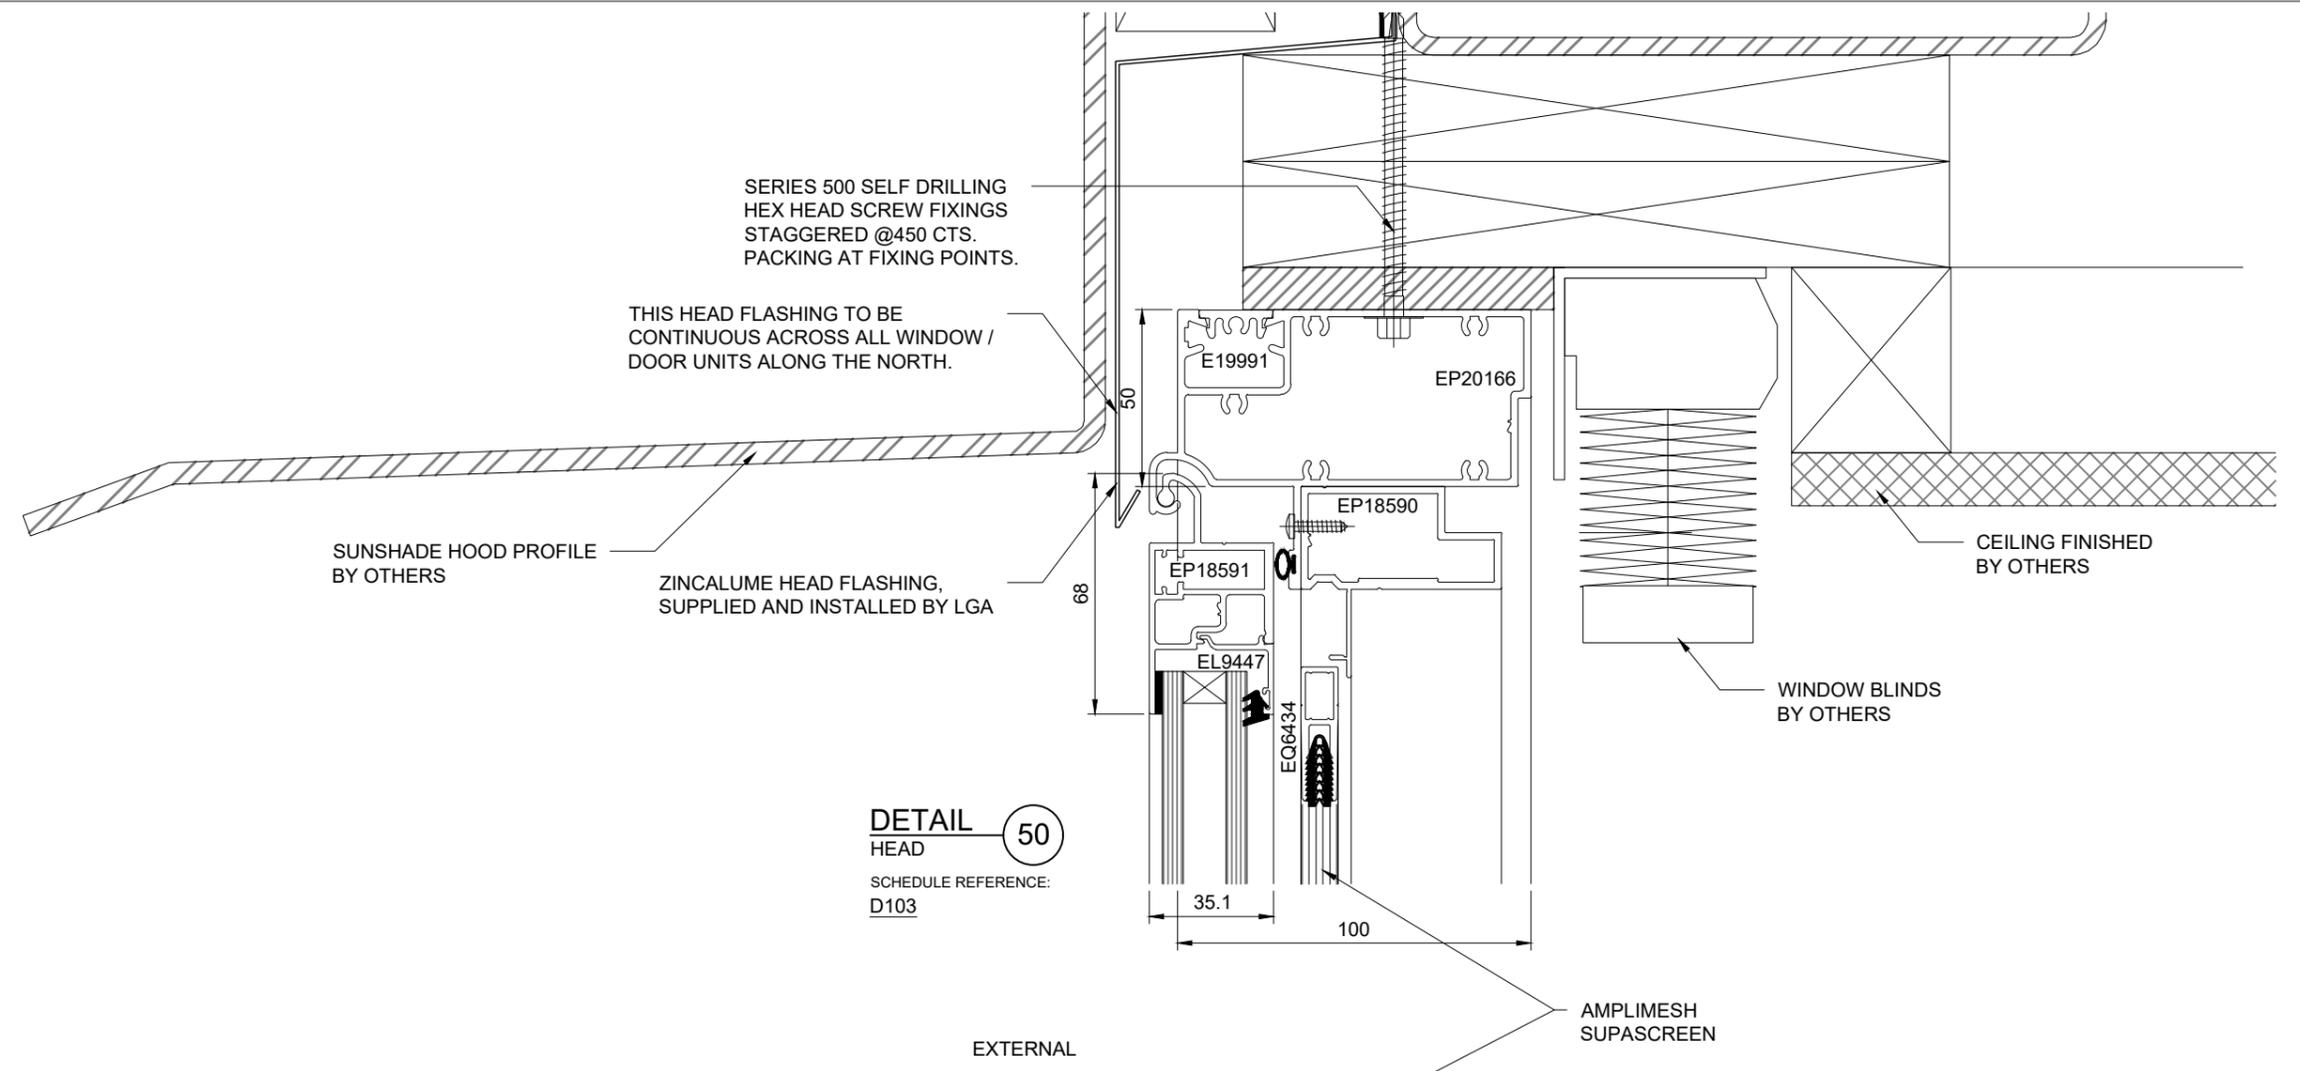

DETAIL 50
 HEAD
 SCHEDULE REFERENCE:
 D103

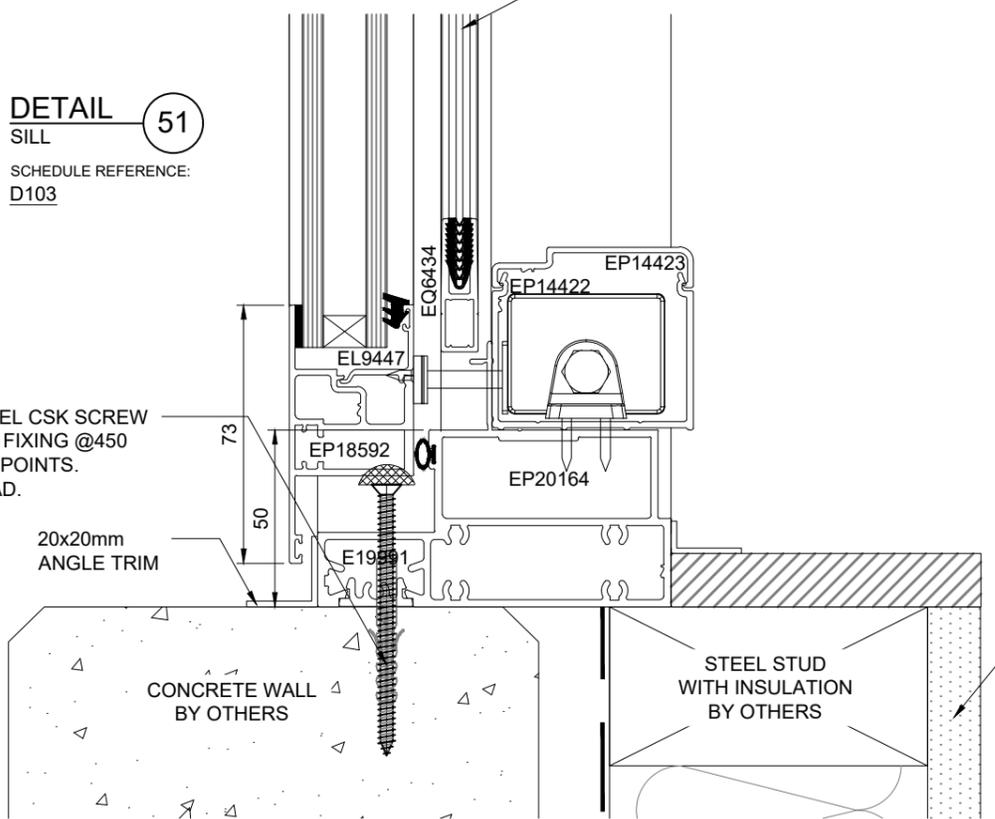

DETAIL 51
 SILL
 SCHEDULE REFERENCE:
 D103

LEGEND:

- FG FIXED GLASS
- HD HINGED DOOR
- SD SLIDING DOOR
- SW SLIDING WINDOW
- AW AWNING WINDOW
- OLV OPERABLE GLASS LOUVRE

- G1 6mm ULTRA LIGHT E TOUGHENED / 12mm ARGON SPACER / 6mm CLEAR TOUGHENED GLASS
- G2 6mm LOW E CLEAR GLASS
- G3 6mm WHITE SATINLITE TOUGHENED GLASS
- G4 6mm LOW E CLEAR TOUGHENED GLASS
- G5 6mm CLEAR TOUGHENED GLASS
- G6 6mm ULTRA LIGHT E TOUGHENED / 12mm ARGON SPACER / 6mm WHITE SATINLITE TOUGHENED GLASS
- G7 6mm ULTRA LIGHT E TOUGHENED / 12mm ARGON SPACER / 6mm GREY TOUGHENED GLASS

REVISIONS:

REV	DATE	DESCRIPTION
C	11/02/2026	RE-ISSUED FOR REVIEW
B	27/01/2026	RE-ISSUED FOR REVIEW
A	26/11/2025	ISSUED FOR REVIEW

PROJECT TITLE:

Fixing Details

NOTES:


1. ALL DIMENSIONS ARE IN MILLIMETERS UNLESS OTHERWISE NOTED.
2. ALL DIMENSIONS ARE PRELIMINARY UNTIL OPENING SIZE CAN BE SITE MEASURED.
3. ALL WINDOWS DRAWN AS VIEWED FROM OUTSIDE.
4. DRAWINGS MUST BE CHECKED AND SIGNED OFF PRIOR TO MANUFACTURE BY THE PROJECT MANAGER, ENGINEER AND BUILDER.

Please check scale bar before scaling this drawing

Scale: (at full size) 1:2

A3

5mm

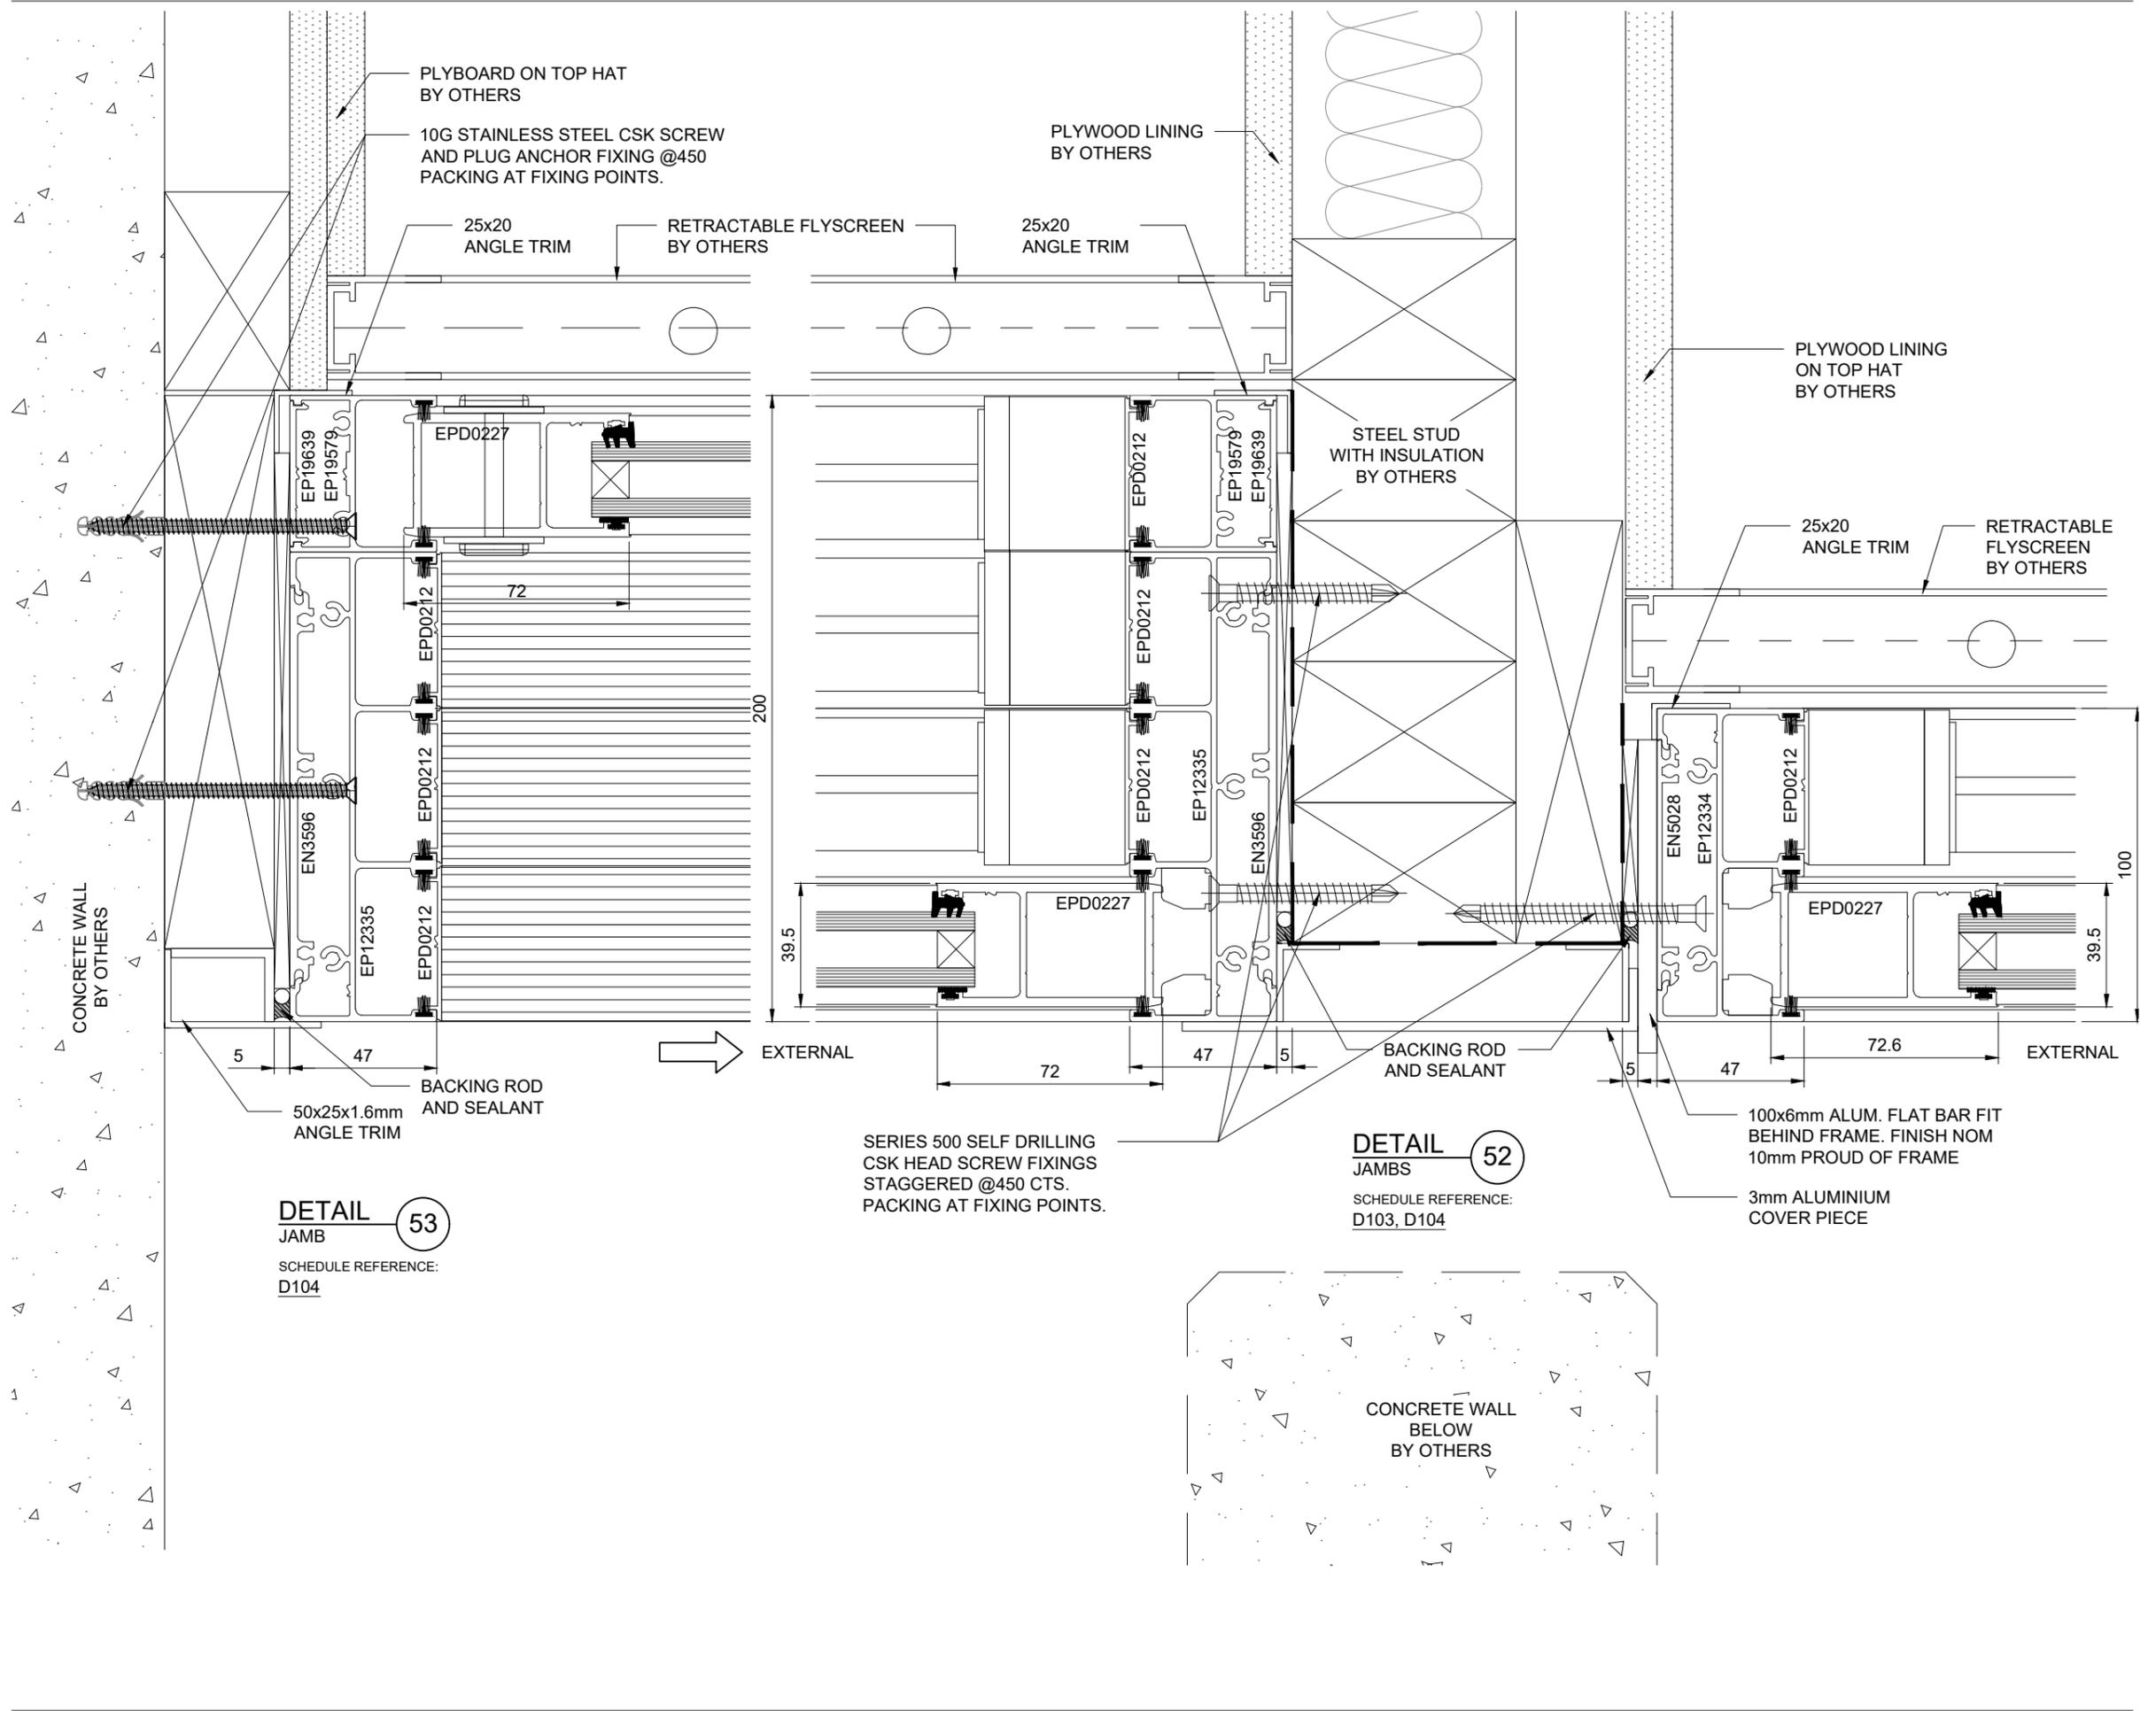


DETAIL 53
JAMB
 SCHEDULE REFERENCE:
 D104

SERIES 500 SELF DRILLING CSK HEAD SCREW FIXINGS STAGGERED @450 CTS. PACKING AT FIXING POINTS.

DETAIL 52
JAMBS
 SCHEDULE REFERENCE:
 D103, D104

100x6mm ALUM. FLAT BAR FIT BEHIND FRAME. FINISH NOM 10mm PROUD OF FRAME
 3mm ALUMINIUM COVER PIECE

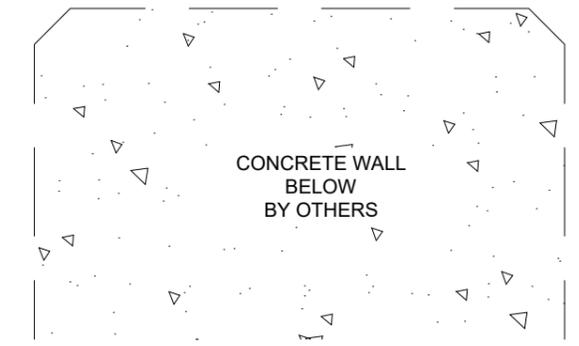

LEGEND:

- FG FIXED GLASS
- HD HINGED DOOR
- SD SLIDING DOOR
- SW SLIDING WINDOW
- AW AWNING WINDOW
- OLV OPERABLE GLASS LOUVRE

- G1 6mm ULTRA LIGHT E TOUGHENED / 12mm ARGON SPACER / 6mm CLEAR TOUGHENED GLASS
- G2 6mm LOW E CLEAR GLASS
- G3 6mm WHITE SATINLITE TOUGHENED GLASS
- G4 6mm LOW E CLEAR TOUGHENED GLASS
- G5 6mm CLEAR TOUGHENED GLASS
- G6 6mm ULTRA LIGHT E TOUGHENED / 12mm ARGON SPACER / 6mm WHITE SATINLITE TOUGHENED GLASS
- G7 6mm ULTRA LIGHT E TOUGHENED / 12mm ARGON SPACER / 6mm GREY TOUGHENED GLASS

REVISIONS:

REV	DATE	DESCRIPTION
C	11/02/2026	RE-ISSUED FOR REVIEW
B	27/01/2026	RE-ISSUED FOR REVIEW
A	26/11/2025	ISSUED FOR REVIEW

PROJECT TITLE:

Fixing Details

NOTES:


1. ALL DIMENSIONS ARE IN MILLIMETERS UNLESS OTHERWISE NOTED.
2. ALL DIMENSIONS ARE PRELIMINARY UNTIL OPENING SIZE CAN BE SITE MEASURED.
3. ALL WINDOWS DRAWN AS VIEWED FROM OUTSIDE.
4. DRAWINGS MUST BE CHECKED AND SIGNED OFF PRIOR TO MANUFACTURE BY THE PROJECT MANAGER, ENGINEER AND BUILDER.

Scale: (at full size)


1:2

A3


Please check scale bar before scaling this drawing

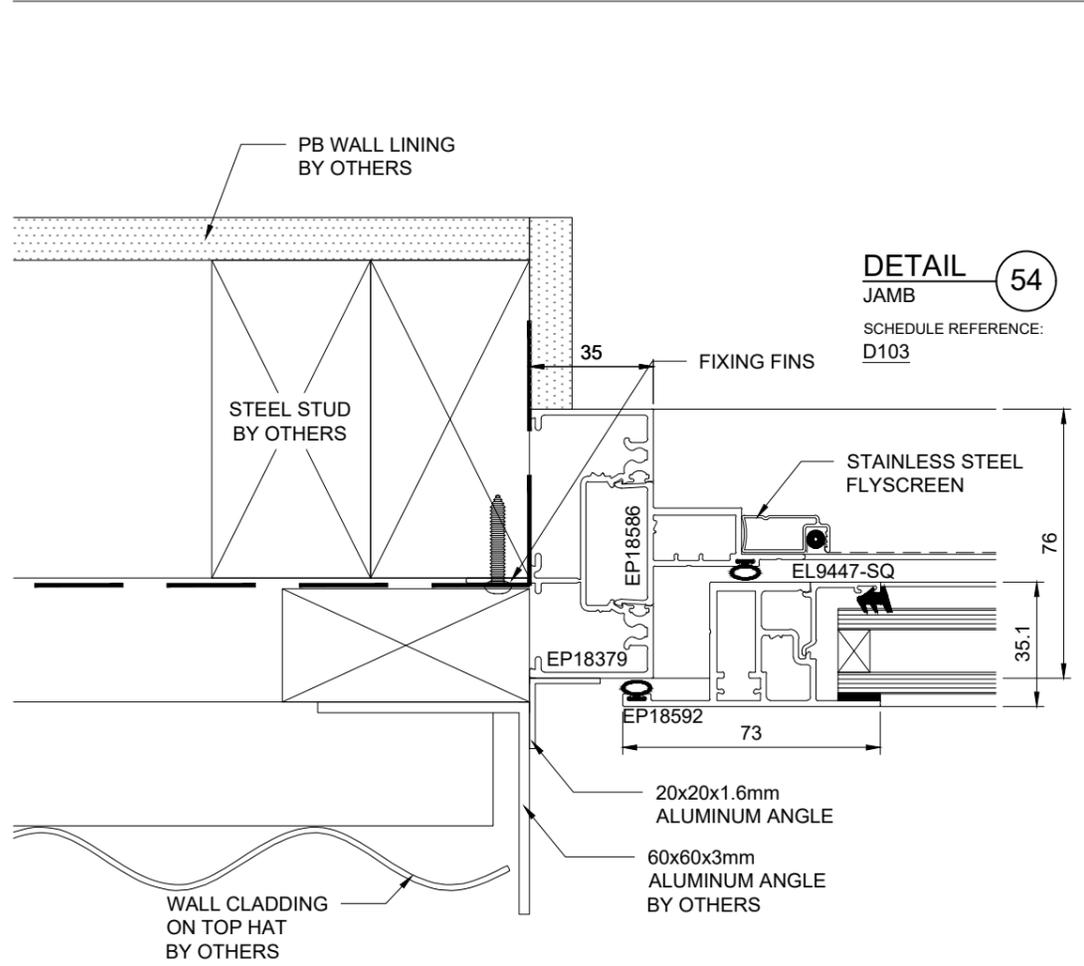

EXTERNAL

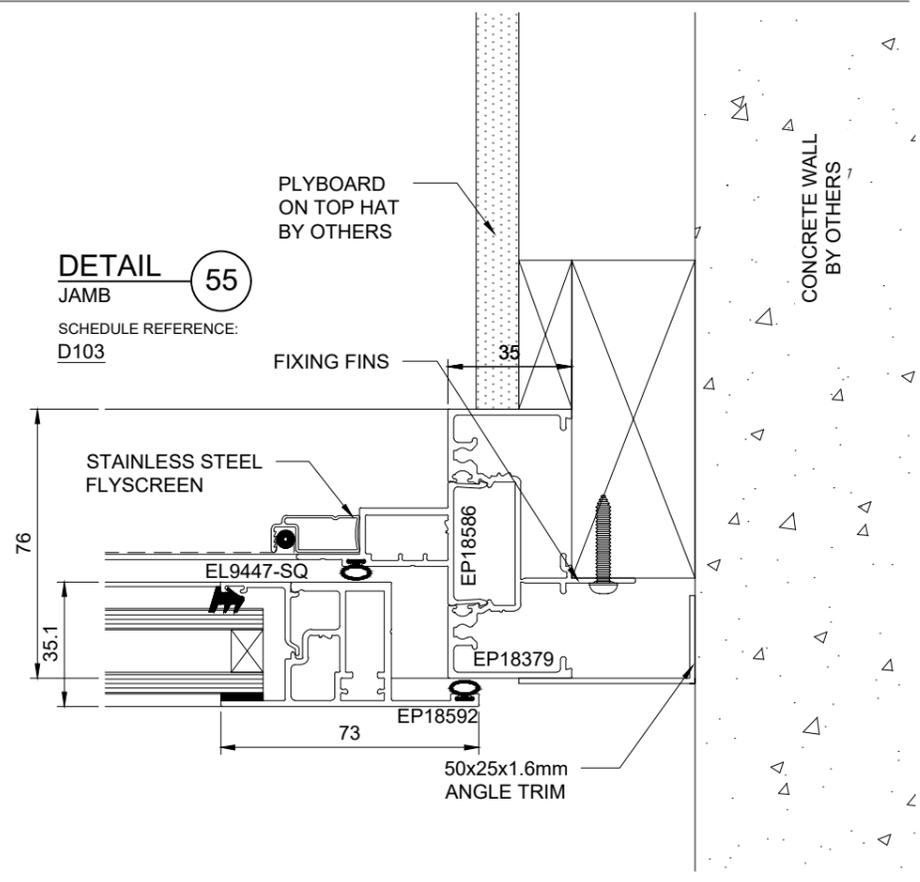


DETAIL 56
INTERLOCK
SCHEDULE REFERENCE: D104

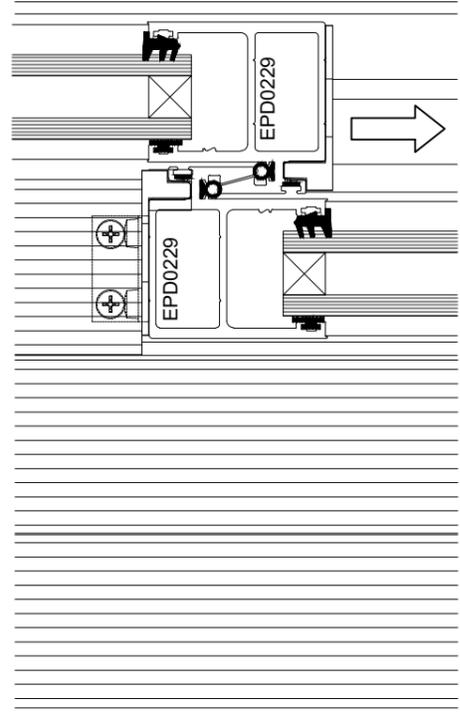


EXTERNAL

DETAIL 57
INTERLOCK
SCHEDULE REFERENCE: D104

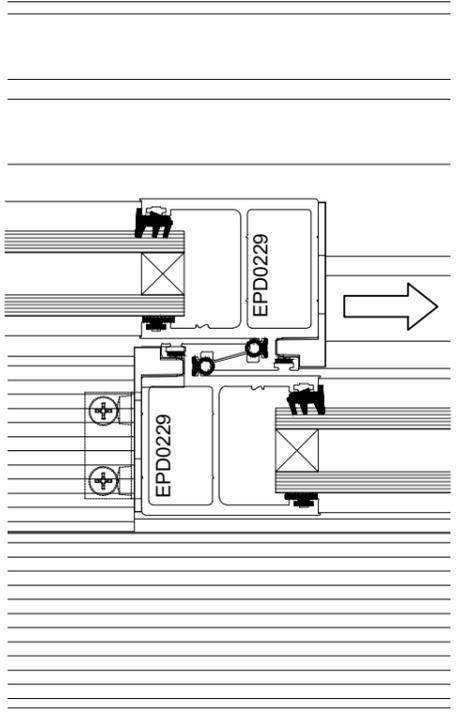

EXTERNAL

DETAIL 58
INTERLOCK
SCHEDULE REFERENCE: D104

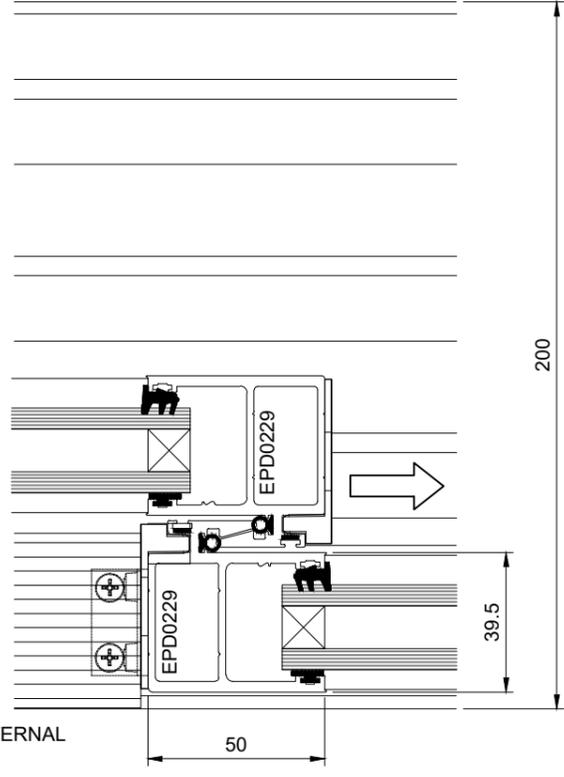

LEGEND:

- FG FIXED GLASS
- HD HINGED DOOR
- SD SLIDING DOOR
- SW SLIDING WINDOW
- AW AWNING WINDOW
- OLV OPERABLE GLASS LOUVRE

- G1 6mm ULTRA LIGHT E TOUGHENED / 12mm ARGON SPACER / 6mm CLEAR TOUGHENED GLASS
- G2 6mm LOW E CLEAR GLASS
- G3 6mm WHITE SATINLITE TOUGHENED GLASS
- G4 6mm LOW E CLEAR TOUGHENED GLASS
- G5 6mm CLEAR TOUGHENED GLASS
- G6 6mm ULTRA LIGHT E TOUGHENED / 12mm ARGON SPACER / 6mm WHITE SATINLITE TOUGHENED GLASS
- G7 6mm ULTRA LIGHT E TOUGHENED / 12mm ARGON SPACER / 6mm GREY TOUGHENED GLASS

REVISIONS:

REV	DATE	DESCRIPTION
C	11/02/2026	RE-ISSUED FOR REVIEW
B	27/01/2026	RE-ISSUED FOR REVIEW
A	26/11/2025	ISSUED FOR REVIEW

PROJECT TITLE:

Fixing Details

NOTES:

1. ALL DIMENSIONS ARE IN MILLIMETERS UNLESS OTHERWISE NOTED.
2. ALL DIMENSIONS ARE PRELIMINARY UNTIL OPENING SIZE CAN BE SITE MEASURED.
3. ALL WINDOWS DRAWN AS VIEWED FROM OUTSIDE.
4. DRAWINGS MUST BE CHECKED AND SIGNED OFF PRIOR TO MANUFACTURE BY THE PROJECT MANAGER, ENGINEER AND BUILDER.

Scale: (at full size)


A3 1:2

Please check scale bar before scaling this drawing

ZINCALUME HEAD FLASHING, SUPPLIED AND INSTALLED BY LGA

MAIN FLASHING / PROFILE, INSTALLED BY CLADDING CONTRACTOR


DETAIL 59
 HEAD
 SCHEDULE REFERENCE: D103

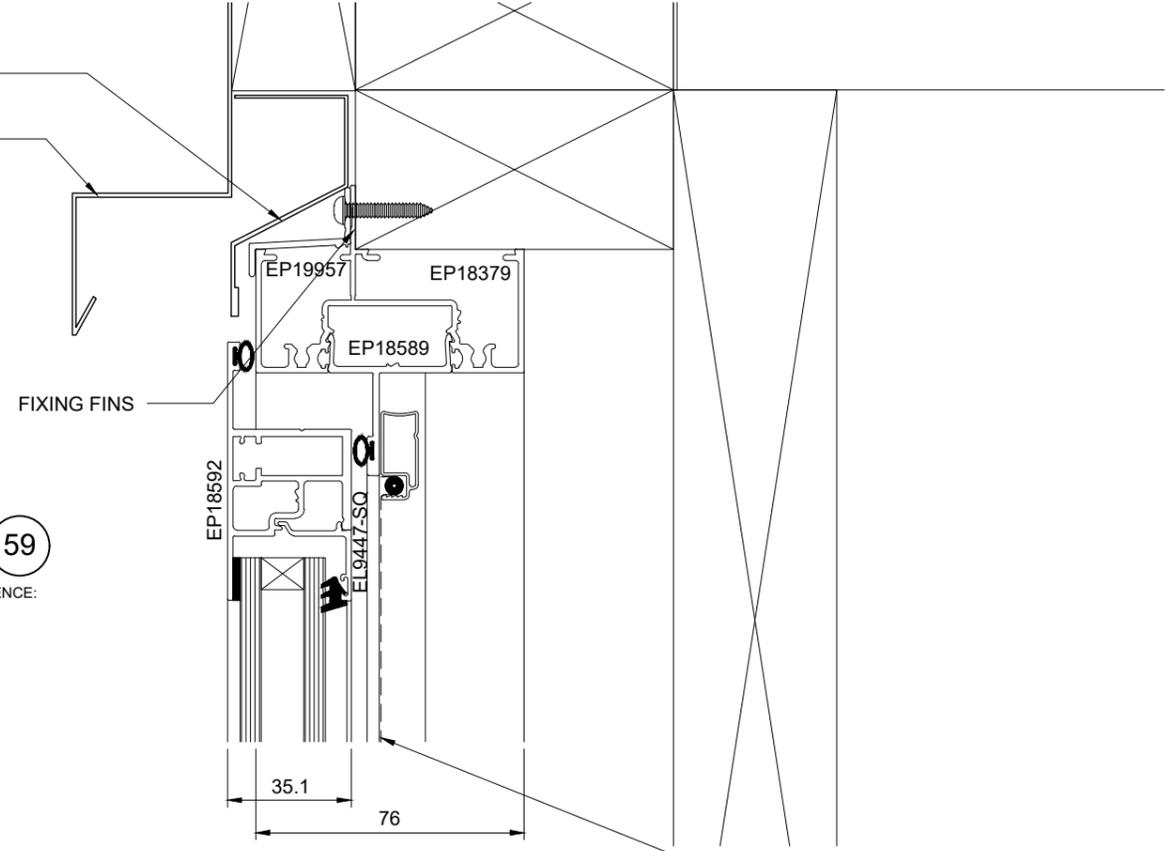

DETAIL 60
 SILL
 SCHEDULE REFERENCE: D103

ZINCALUME SILL FLASHING, SUPPLIED AND INSTALLED BY LGA

WALL CLADDING ON BATTENS BY OTHERS

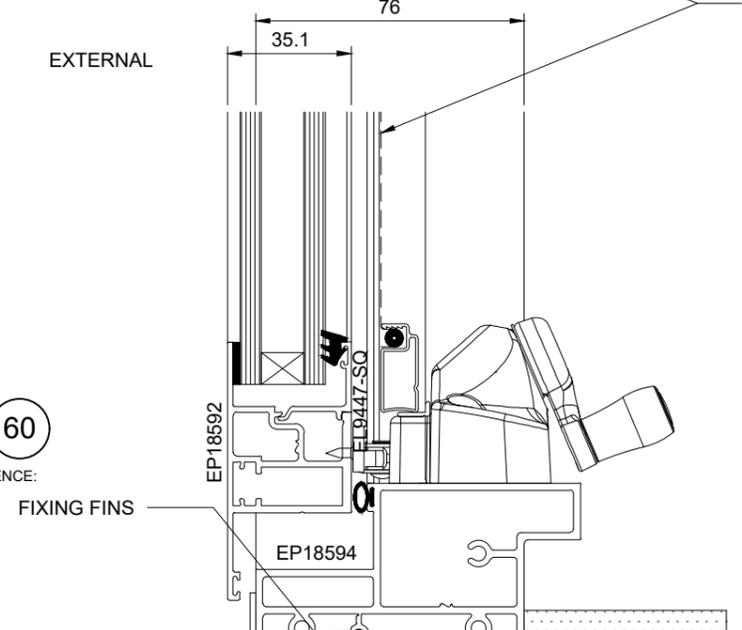

PLYWOOD LINING BY OTHERS

STEEL STUD WITH INSULATION BY OTHERS

LEGEND:

- FG FIXED GLASS
- HD HINGED DOOR
- SD SLIDING DOOR
- SW SLIDING WINDOW
- AW AWNING WINDOW
- OLV OPERABLE GLASS LOUVRE

- G1 6mm ULTRA LIGHT E TOUGHENED / 12mm ARGON SPACER / 6mm CLEAR TOUGHENED GLASS
- G2 6mm LOW E CLEAR GLASS
- G3 6mm WHITE SATINLITE TOUGHENED GLASS
- G4 6mm LOW E CLEAR TOUGHENED GLASS
- G5 6mm CLEAR TOUGHENED GLASS
- G6 6mm ULTRA LIGHT E TOUGHENED / 12mm ARGON SPACER / 6mm WHITE SATINLITE TOUGHENED GLASS
- G7 6mm ULTRA LIGHT E TOUGHENED / 12mm ARGON SPACER / 6mm GREY TOUGHENED GLASS

REVISIONS:

REV	DATE	DESCRIPTION
C	11/02/2026	RE-ISSUED FOR REVIEW
B	27/01/2026	RE-ISSUED FOR REVIEW
A	26/11/2025	ISSUED FOR REVIEW

PROJECT TITLE:

Fixing Details

NOTES:


1. ALL DIMENSIONS ARE IN MILLIMETERS UNLESS OTHERWISE NOTED.
2. ALL DIMENSIONS ARE PRELIMINARY UNTIL OPENING SIZE CAN BE SITE MEASURED.
3. ALL WINDOWS DRAWN AS VIEWED FROM OUTSIDE.
4. DRAWINGS MUST BE CHECKED AND SIGNED OFF PRIOR TO MANUFACTURE BY THE PROJECT MANAGER, ENGINEER AND BUILDER.

Scale (at full size)

1:2

A3

Please check scale bar before scaling this drawing

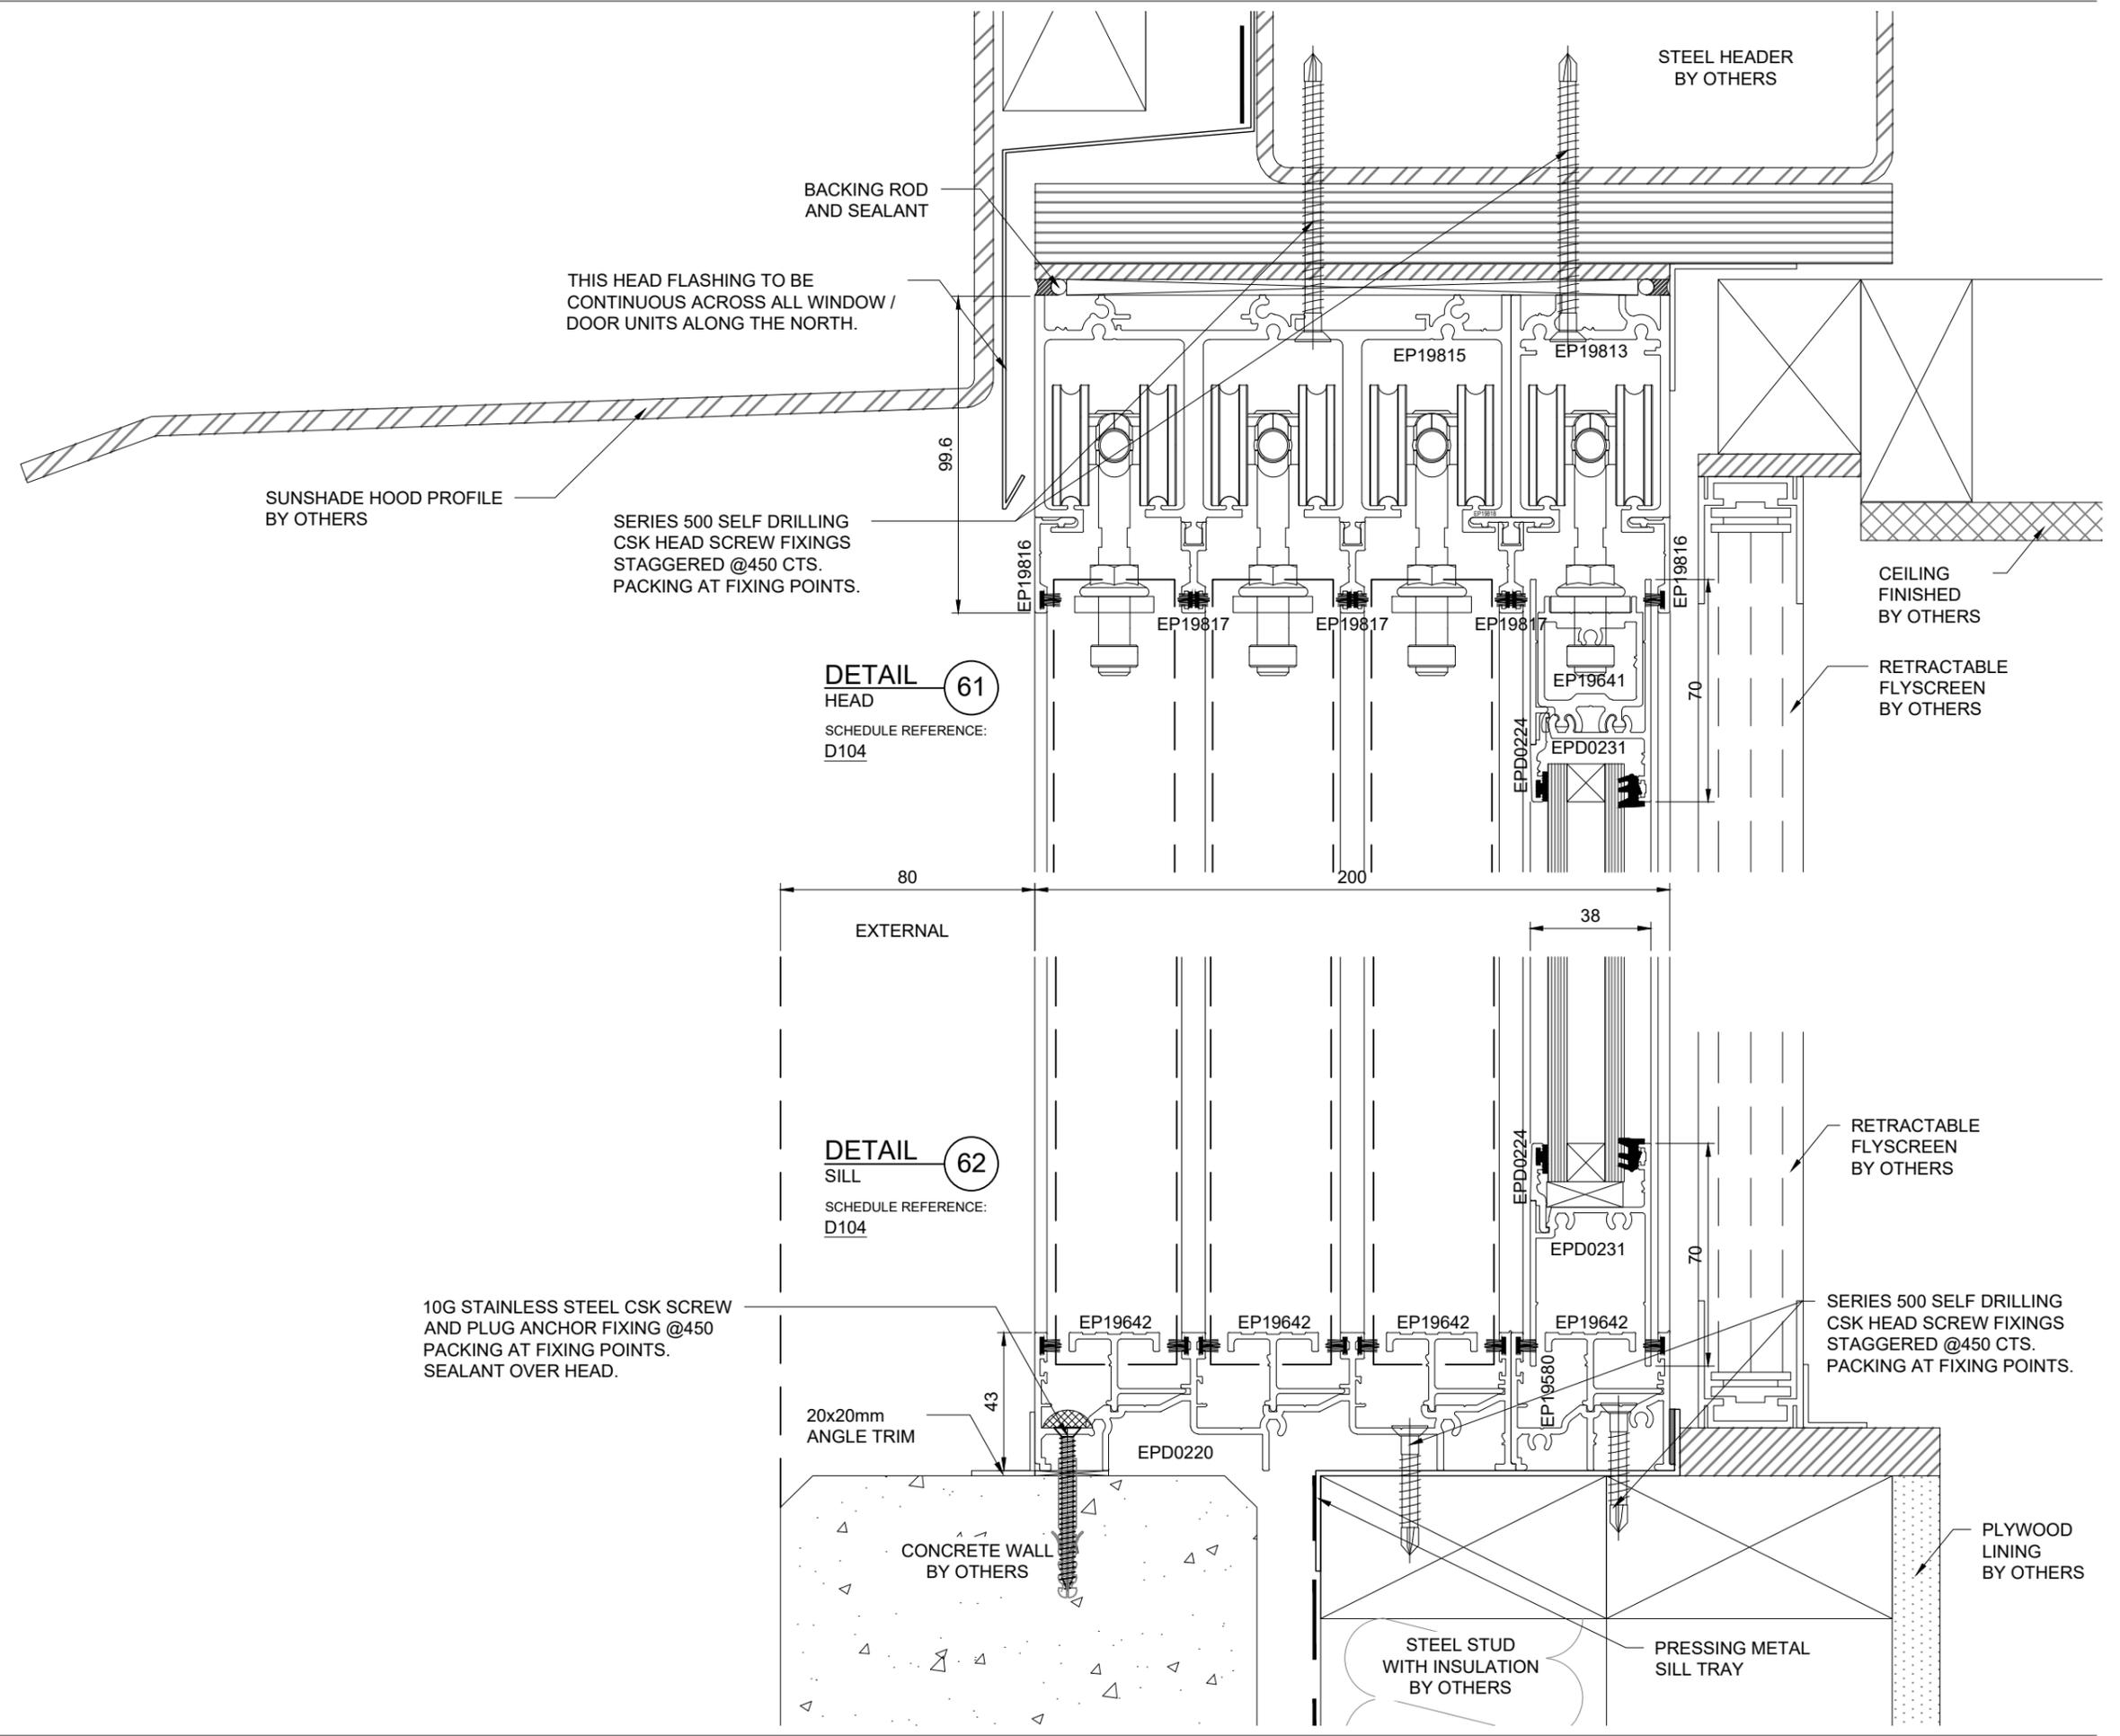

LEGEND:

- FG FIXED GLASS
- HD HINGED DOOR
- SD SLIDING DOOR
- SW SLIDING WINDOW
- AW AWNING WINDOW
- OLV OPERABLE GLASS LOUVRE

- G1 6mm ULTRA LIGHT E TOUGHENED / 12mm ARGON SPACER / 6mm CLEAR TOUGHENED GLASS
- G2 6mm LOW E CLEAR GLASS
- G3 6mm WHITE SATINLITE TOUGHENED GLASS
- G4 6mm LOW E CLEAR TOUGHENED GLASS
- G5 6mm CLEAR TOUGHENED GLASS
- G6 6mm ULTRA LIGHT E TOUGHENED / 12mm ARGON SPACER / 6mm WHITE SATINLITE TOUGHENED GLASS
- G7 6mm ULTRA LIGHT E TOUGHENED / 12mm ARGON SPACER / 6mm GREY TOUGHENED GLASS

REVISIONS:

REV	DATE	DESCRIPTION
C	11/02/2026	RE-ISSUED FOR REVIEW
B	27/01/2026	RE-ISSUED FOR REVIEW
A	26/11/2025	ISSUED FOR REVIEW

PROJECT TITLE:

Fixing Details


NOTES:

1. ALL DIMENSIONS ARE IN MILLIMETERS UNLESS OTHERWISE NOTED.
2. ALL DIMENSIONS ARE PRELIMINARY UNTIL OPENING SIZE CAN BE SITE MEASURED.
3. ALL WINDOWS DRAWN AS VIEWED FROM OUTSIDE.
4. DRAWINGS MUST BE CHECKED AND SIGNED OFF PRIOR TO MANUFACTURE BY THE PROJECT MANAGER, ENGINEER AND BUILDER.

Scale: (at full size)

A3 1:2

Please check scale bar before scaling this drawing

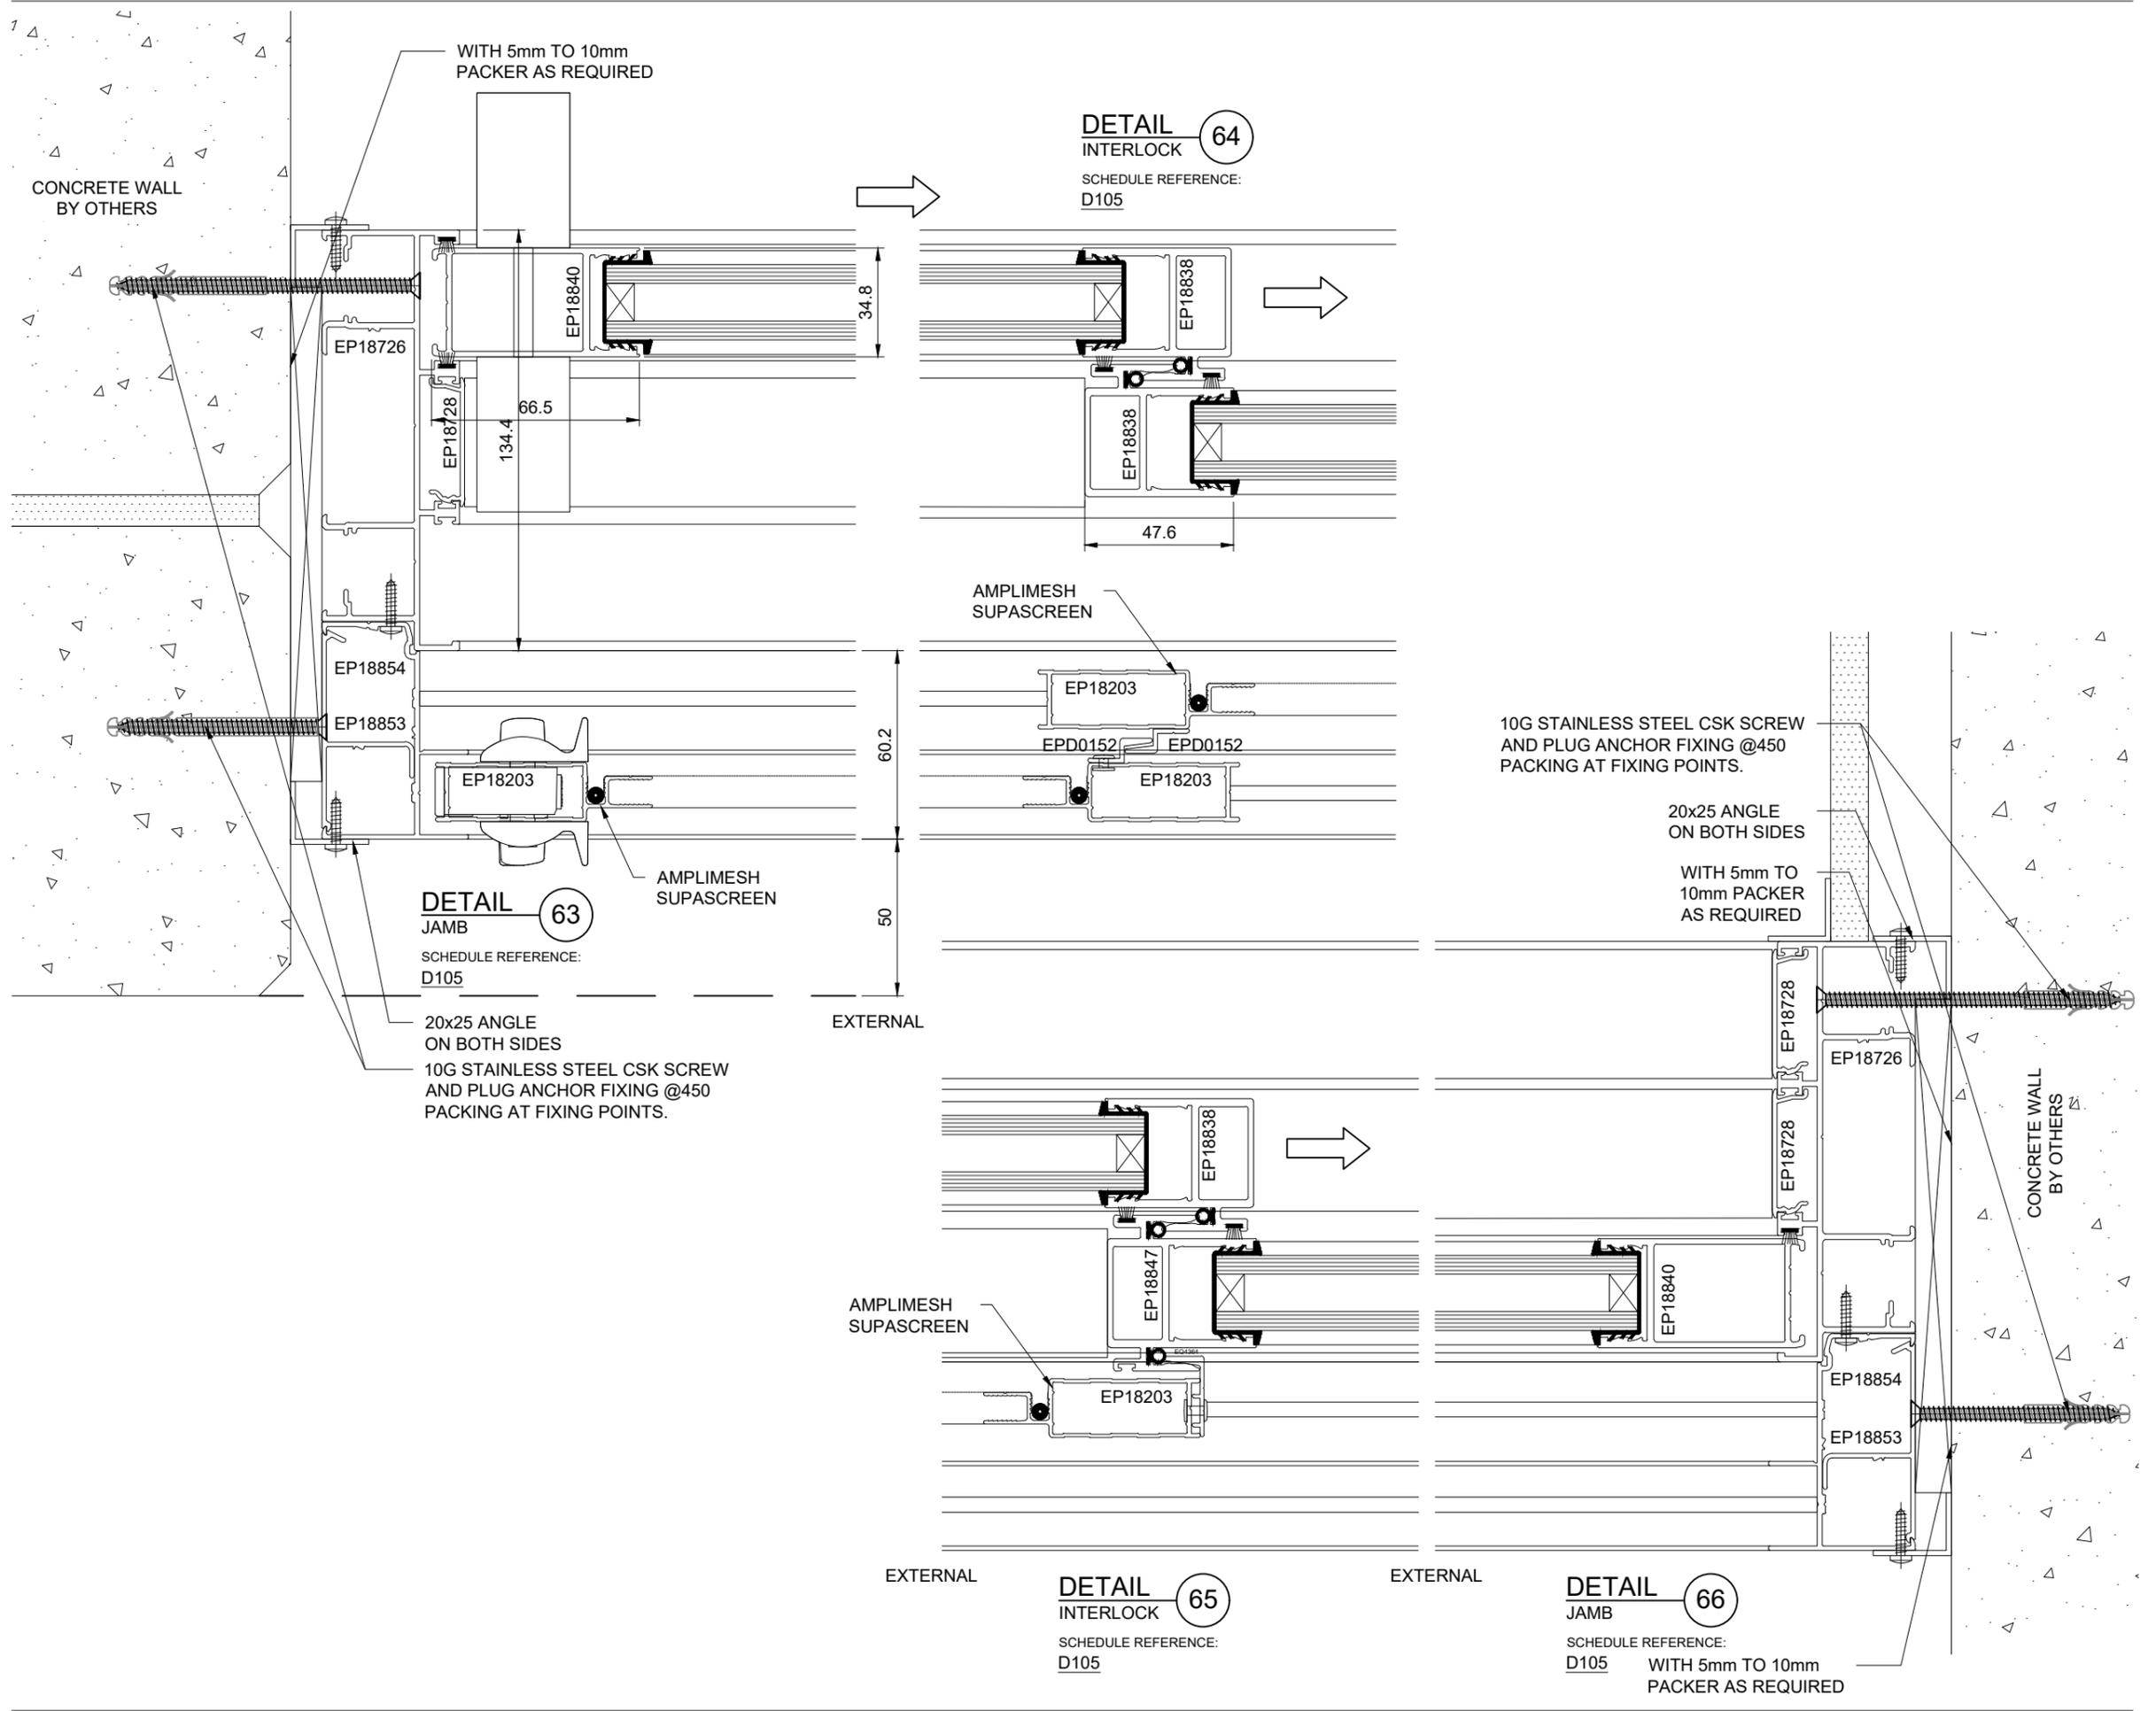

LEGEND:

- FG FIXED GLASS
- HD HINGED DOOR
- SD SLIDING DOOR
- SW SLIDING WINDOW
- AW AWNING WINDOW
- OLV OPERABLE GLASS LOUVRE

- G1 6mm ULTRA LIGHT E TOUGHENED / 12mm ARGON SPACER / 6mm CLEAR TOUGHENED GLASS
- G2 6mm LOW E CLEAR GLASS
- G3 6mm WHITE SATINLITE TOUGHENED GLASS
- G4 6mm LOW E CLEAR TOUGHENED GLASS
- G5 6mm CLEAR TOUGHENED GLASS
- G6 6mm ULTRA LIGHT E TOUGHENED / 12mm ARGON SPACER / 6mm WHITE SATINLITE TOUGHENED GLASS
- G7 6mm ULTRA LIGHT E TOUGHENED / 12mm ARGON SPACER / 6mm GREY TOUGHENED GLASS

REVISIONS:

REV	DATE	DESCRIPTION
C	11/02/2026	RE-ISSUED FOR REVIEW
B	27/01/2026	RE-ISSUED FOR REVIEW
A	26/11/2025	ISSUED FOR REVIEW

PROJECT TITLE:

Fixing Details


NOTES:

1. ALL DIMENSIONS ARE IN MILLIMETERS UNLESS OTHERWISE NOTED.
2. ALL DIMENSIONS ARE PRELIMINARY UNTIL OPENING SIZE CAN BE SITE MEASURED.
3. ALL WINDOWS DRAWN AS VIEWED FROM OUTSIDE.
4. DRAWINGS MUST BE CHECKED AND SIGNED OFF PRIOR TO MANUFACTURE BY THE PROJECT MANAGER, ENGINEER AND BUILDER.

Scale (at full size) 1:2

A3 5mm

Please check scale bar before scaling this drawing

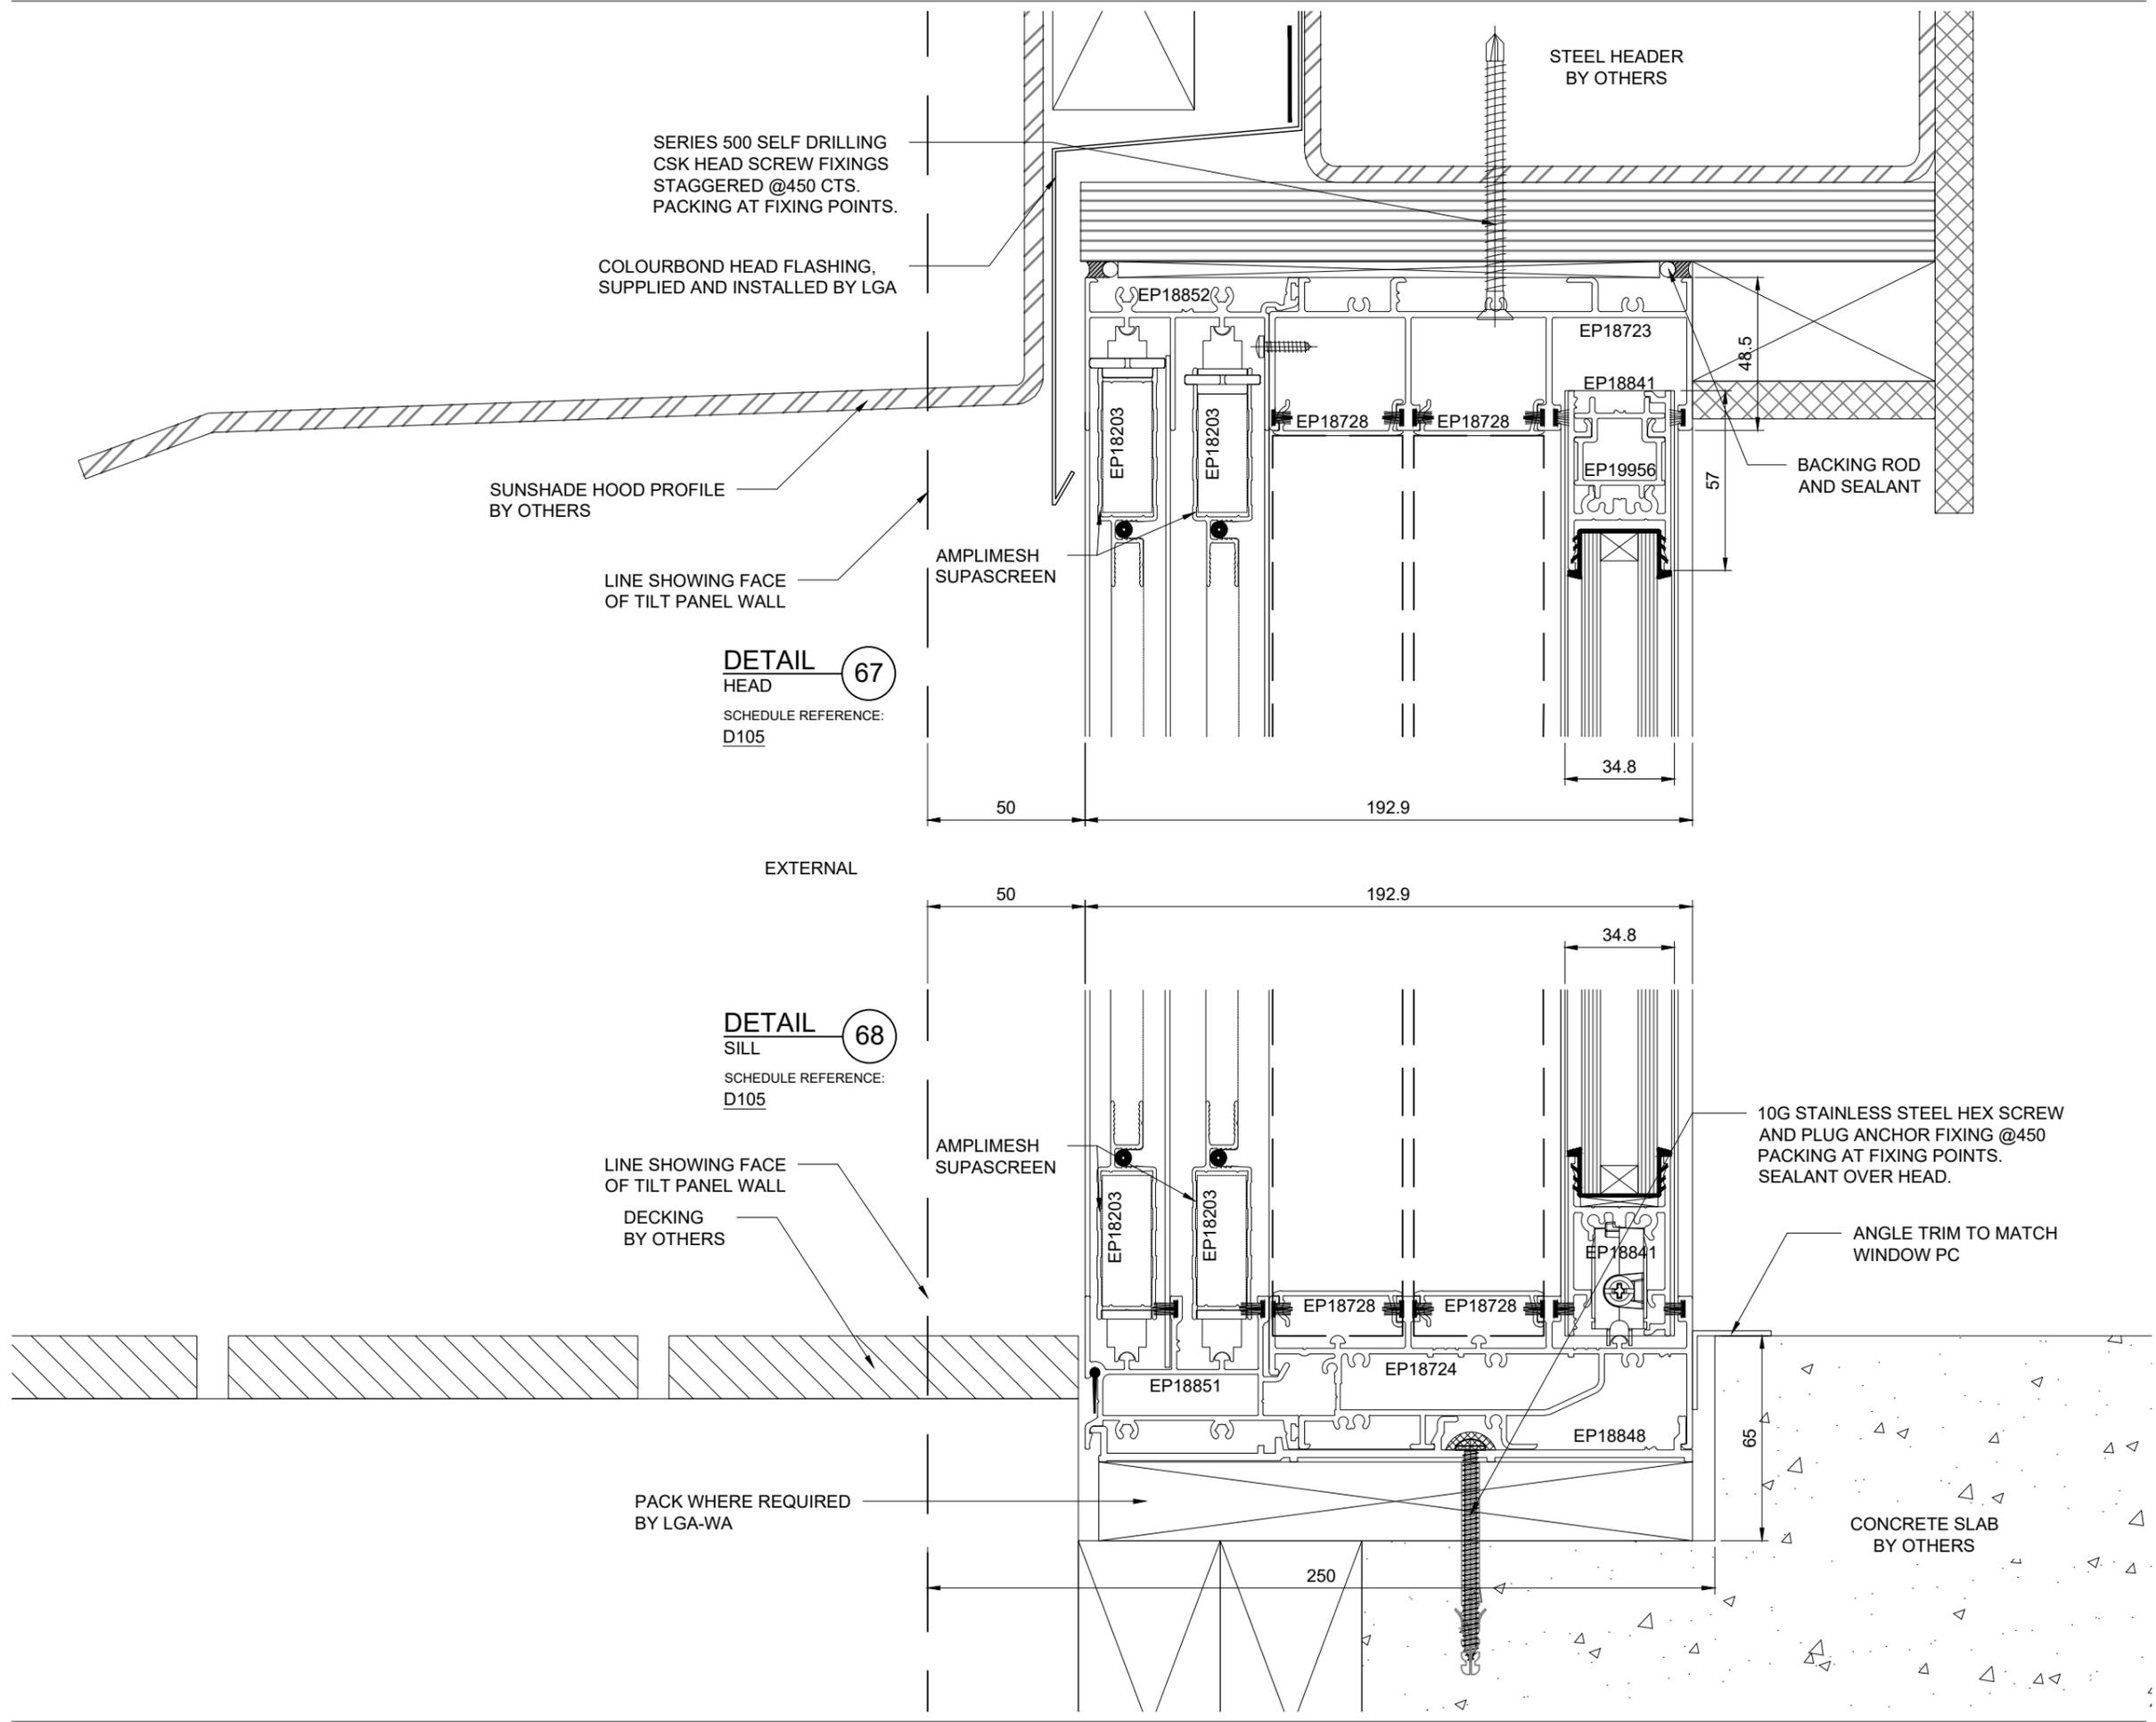

LEGEND:

- FG FIXED GLASS
- HD HINGED DOOR
- SD SLIDING DOOR
- SW SLIDING WINDOW
- AW AWNING WINDOW
- OLV OPERABLE GLASS LOUVRE

- G1 6mm ULTRA LIGHT E TOUGHENED / 12mm ARGON SPACER / 6mm CLEAR TOUGHENED GLASS
- G2 6mm LOW E CLEAR GLASS
- G3 6mm WHITE SATINLITE TOUGHENED GLASS
- G4 6mm LOW E CLEAR TOUGHENED GLASS
- G5 6mm CLEAR TOUGHENED GLASS
- G6 6mm ULTRA LIGHT E TOUGHENED / 12mm ARGON SPACER / 6mm WHITE SATINLITE TOUGHENED GLASS
- G7 6mm ULTRA LIGHT E TOUGHENED / 12mm ARGON SPACER / 6mm GREY TOUGHENED GLASS

REVISIONS:

REV	DATE	DESCRIPTION
C	11/02/2026	RE-ISSUED FOR REVIEW
B	27/01/2026	RE-ISSUED FOR REVIEW
A	26/11/2025	ISSUED FOR REVIEW

PROJECT TITLE:

Fixing Details


NOTES:

1. ALL DIMENSIONS ARE IN MILLIMETERS UNLESS OTHERWISE NOTED.
2. ALL DIMENSIONS ARE PRELIMINARY UNTIL OPENING SIZE CAN BE SITE MEASURED.
3. ALL WINDOWS DRAWN AS VIEWED FROM OUTSIDE.
4. DRAWINGS MUST BE CHECKED AND SIGNED OFF PRIOR TO MANUFACTURE BY THE PROJECT MANAGER, ENGINEER AND BUILDER.

Scale: (at full size)

A3 1:2

Please check scale bar before scaling this drawing

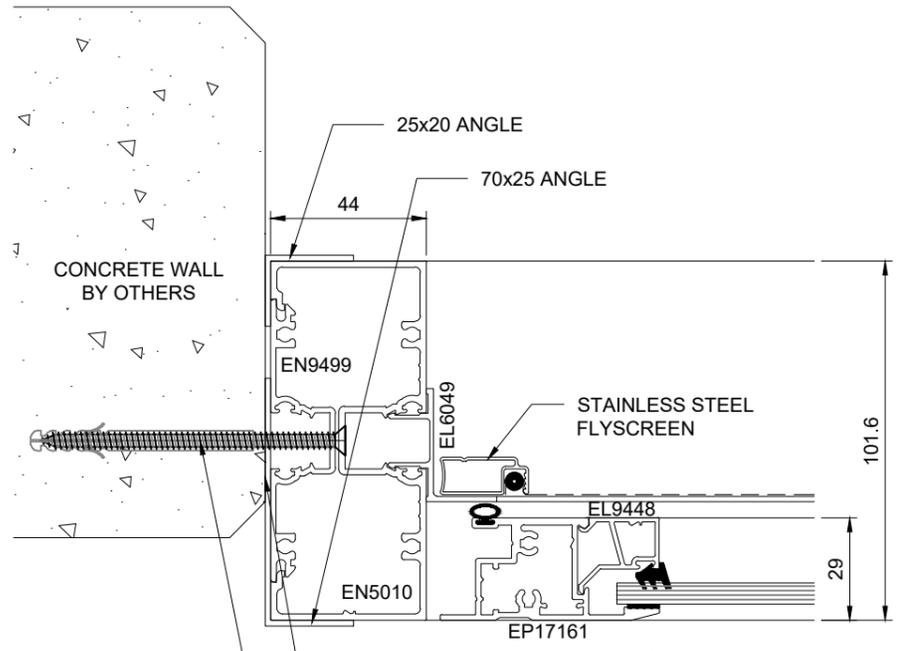

DETAIL 69
JAMB


SCHEDULE REFERENCE:
D105

ANGLE ON SEALANT BED WITH PACKING AS REQUIRED (10mm MAX. PACKING) EXTERNAL

10G STAINLESS STEEL CSK SCREW AND PLUG ANCHOR FIXING @450 PACKING AT FIXING POINTS.

DETAIL 70
HEAD

SCHEDULE REFERENCE:
D105

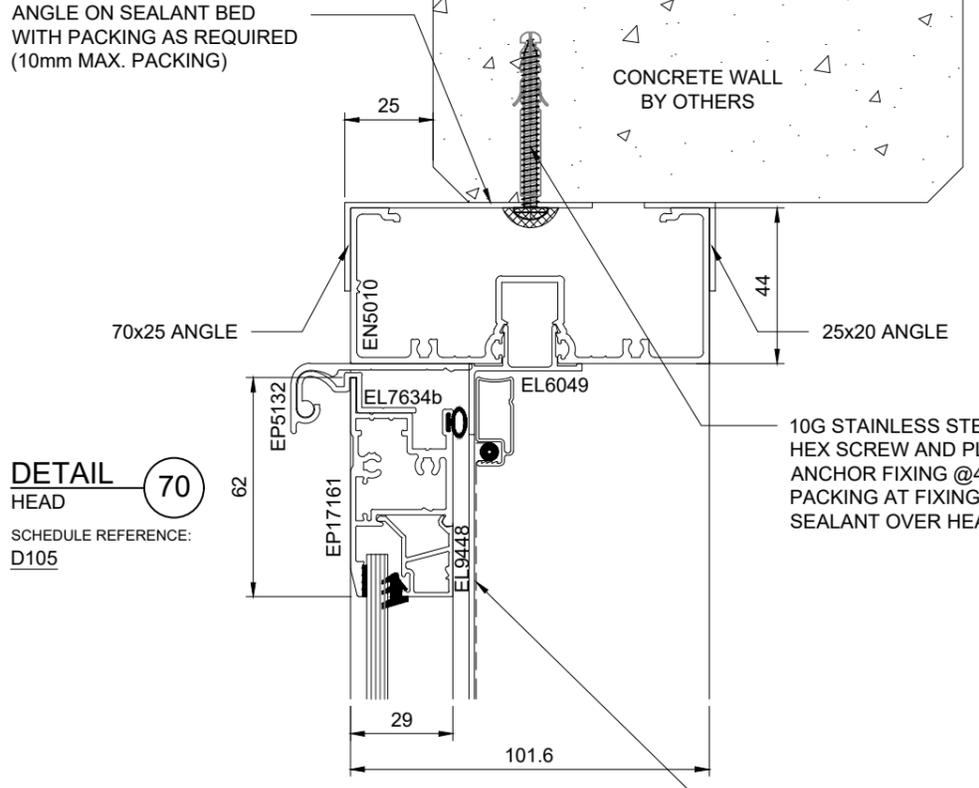


10G STAINLESS STEEL HEX SCREW AND PLUG ANCHOR FIXING @450 PACKING AT FIXING POINTS. SEALANT OVER HEAD.

STAINLESS STEEL FLYSCREEN

DETAIL 71
SILL

SCHEDULE REFERENCE:
D105

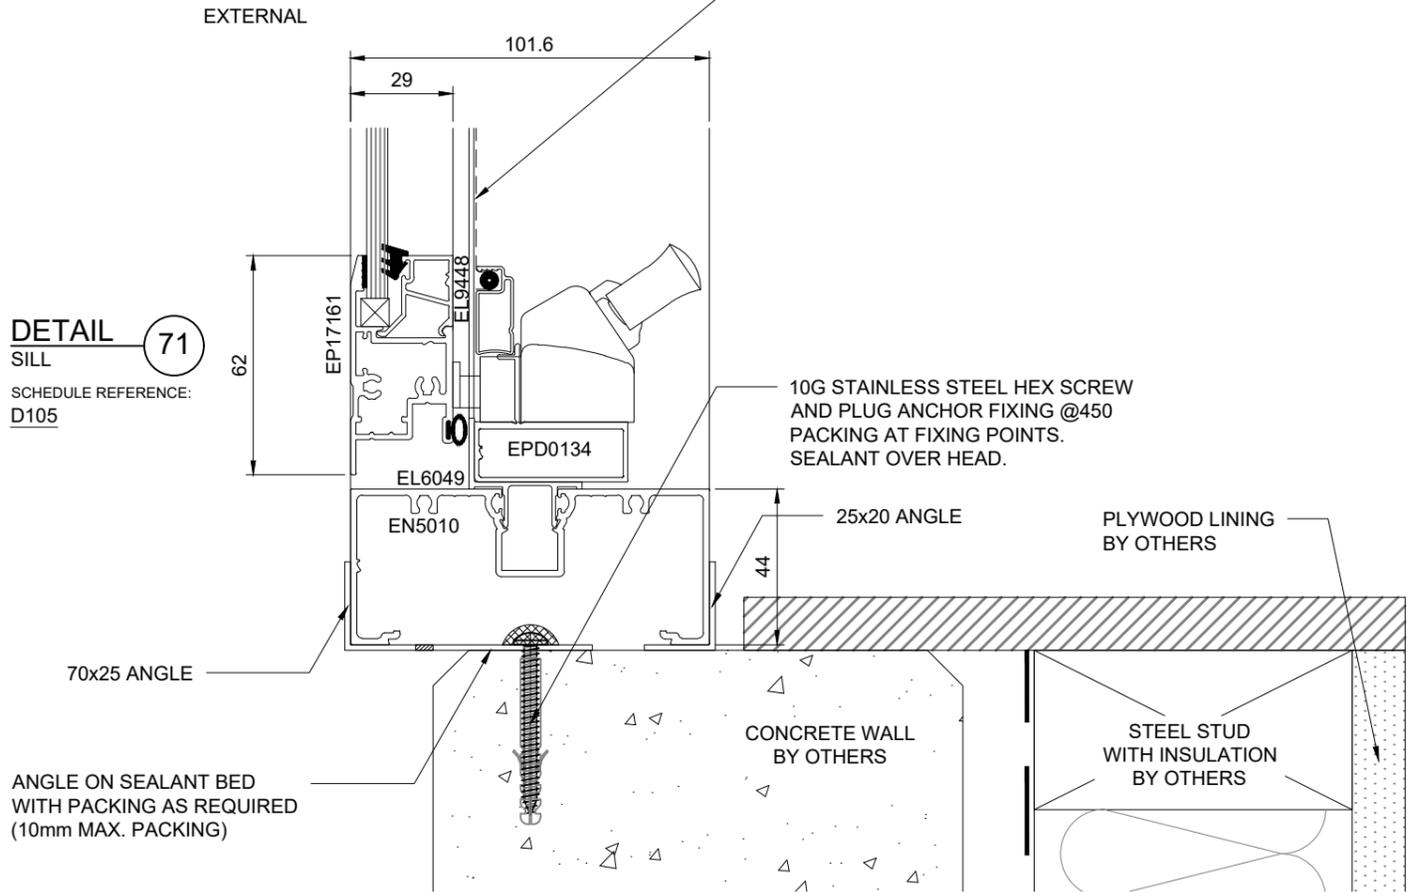

10G STAINLESS STEEL HEX SCREW AND PLUG ANCHOR FIXING @450 PACKING AT FIXING POINTS. SEALANT OVER HEAD.

PLYWOOD LINING BY OTHERS

STEEL STUD WITH INSULATION BY OTHERS

ANGLE ON SEALANT BED WITH PACKING AS REQUIRED (10mm MAX. PACKING)

LEGEND:

- FG FIXED GLASS
- HD HINGED DOOR
- SD SLIDING DOOR
- SW SLIDING WINDOW
- AW AWNING WINDOW
- OLV OPERABLE GLASS LOUVRE

- G1 6mm ULTRA LIGHT E TOUGHENED / 12mm ARGON SPACER / 6mm CLEAR TOUGHENED GLASS
- G2 6mm LOW E CLEAR GLASS
- G3 6mm WHITE SATINLITE TOUGHENED GLASS
- G4 6mm LOW E CLEAR TOUGHENED GLASS
- G5 6mm CLEAR TOUGHENED GLASS
- G6 6mm ULTRA LIGHT E TOUGHENED / 12mm ARGON SPACER / 6mm WHITE SATINLITE TOUGHENED GLASS
- G7 6mm ULTRA LIGHT E TOUGHENED / 12mm ARGON SPACER / 6mm GREY TOUGHENED GLASS

REVISIONS:

REV	DATE	DESCRIPTION
C	11/02/2026	RE-ISSUED FOR REVIEW
B	27/01/2026	RE-ISSUED FOR REVIEW
A	26/11/2025	ISSUED FOR REVIEW

PROJECT TITLE:

Fixing Details

NOTES:

1. ALL DIMENSIONS ARE IN MILLIMETERS UNLESS OTHERWISE NOTED.
2. ALL DIMENSIONS ARE PRELIMINARY UNTIL OPENING SIZE CAN BE SITE MEASURED.
3. ALL WINDOWS DRAWN AS VIEWED FROM OUTSIDE.
4. DRAWINGS MUST BE CHECKED AND SIGNED OFF PRIOR TO MANUFACTURE BY THE PROJECT MANAGER, ENGINEER AND BUILDER.


Scale (at full size)

1:2

A3

5mm

Please check scale bar before scaling this drawing

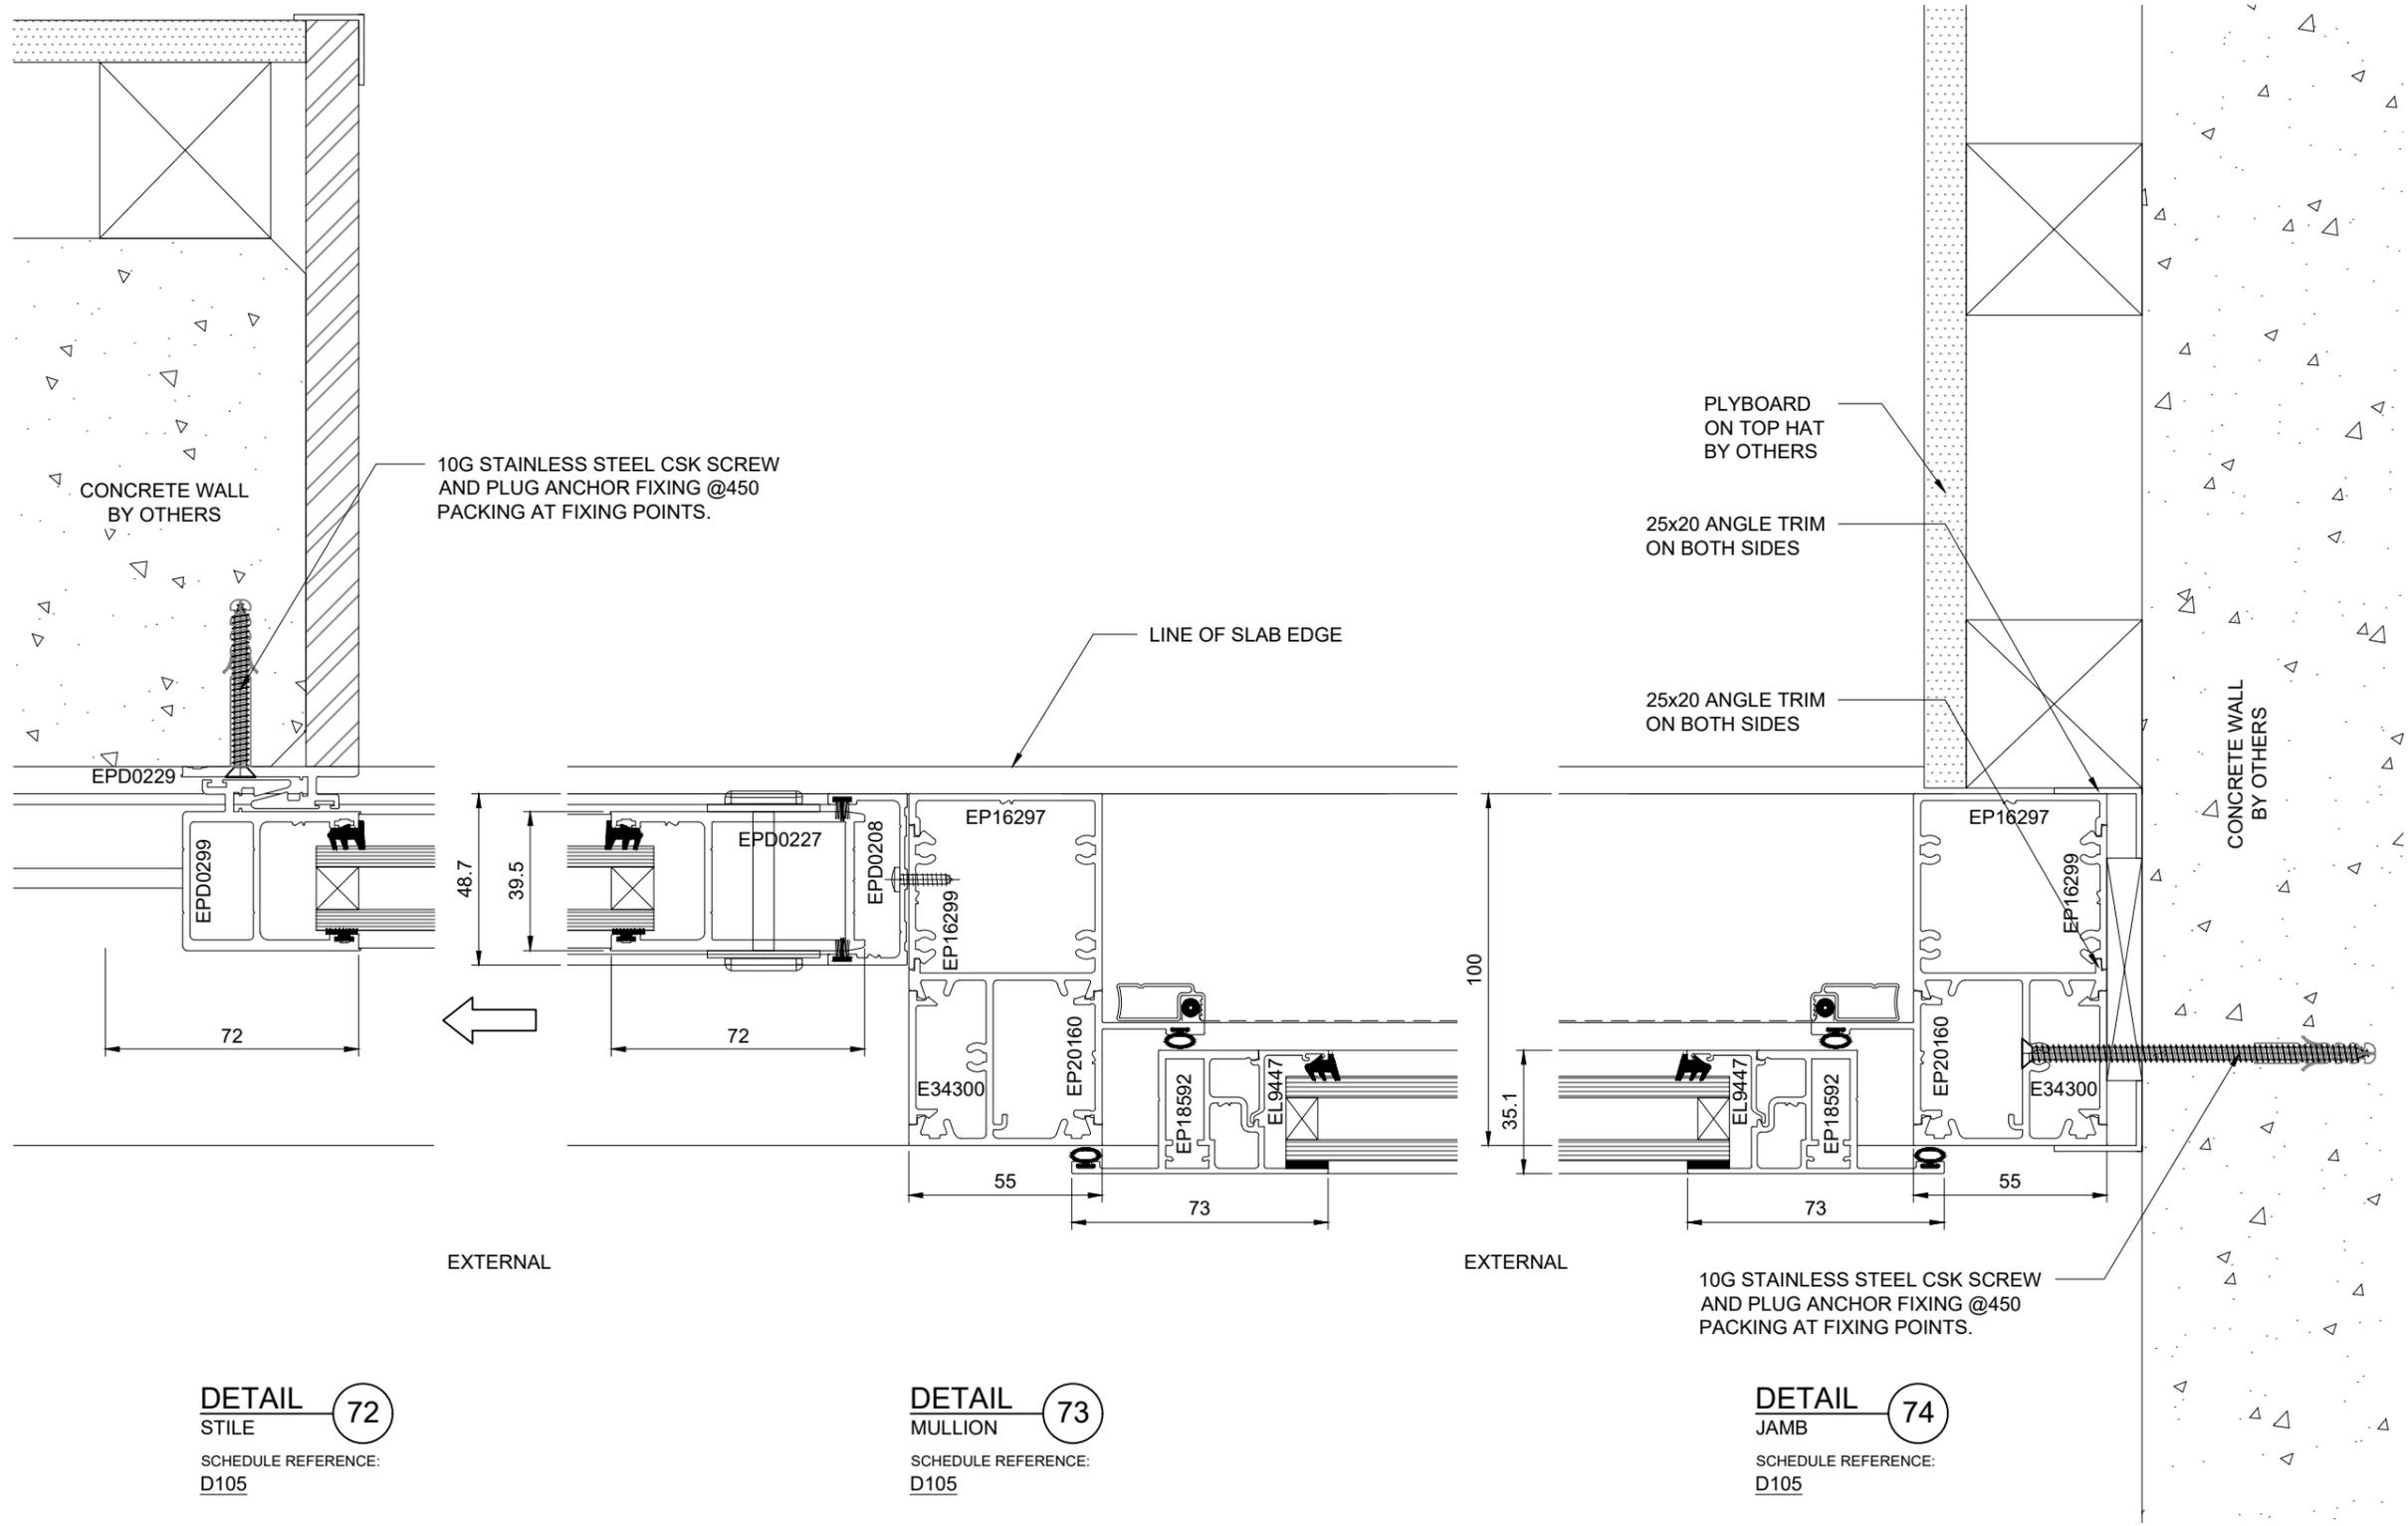

DETAIL 72
STILE
SCHEDULE REFERENCE:
D105

DETAIL 73
MULLION
SCHEDULE REFERENCE:
D105

DETAIL 74
JAMB
SCHEDULE REFERENCE:
D105

LEGEND:

- FG FIXED GLASS
- HD HINGED DOOR
- SD SLIDING DOOR
- SW SLIDING WINDOW
- AW AWNING WINDOW
- OLV OPERABLE GLASS LOUVRE

- G1 6mm ULTRA LIGHT E TOUGHENED / 12mm ARGON SPACER / 6mm CLEAR TOUGHENED GLASS
- G2 6mm LOW E CLEAR GLASS
- G3 6mm WHITE SATINLITE TOUGHENED GLASS
- G4 6mm LOW E CLEAR TOUGHENED GLASS
- G5 6mm CLEAR TOUGHENED GLASS
- G6 6mm ULTRA LIGHT E TOUGHENED / 12mm ARGON SPACER / 6mm WHITE SATINLITE TOUGHENED GLASS
- G7 6mm ULTRA LIGHT E TOUGHENED / 12mm ARGON SPACER / 6mm GREY TOUGHENED GLASS

REVISIONS:

REV	DATE	DESCRIPTION
C	11/02/2026	RE-ISSUED FOR REVIEW
B	27/01/2026	RE-ISSUED FOR REVIEW
A	26/11/2025	ISSUED FOR REVIEW

PROJECT TITLE:

Fixing Details


NOTES:

1. ALL DIMENSIONS ARE IN MILLIMETERS UNLESS OTHERWISE NOTED.
2. ALL DIMENSIONS ARE PRELIMINARY UNTIL OPENING SIZE CAN BE SITE MEASURED.
3. ALL WINDOWS DRAWN AS VIEWED FROM OUTSIDE.
4. DRAWINGS MUST BE CHECKED AND SIGNED OFF PRIOR TO MANUFACTURE BY THE PROJECT MANAGER, ENGINEER AND BUILDER.


Scale: (at full size)

A3 1:2

Please check scale bar before scaling this drawing

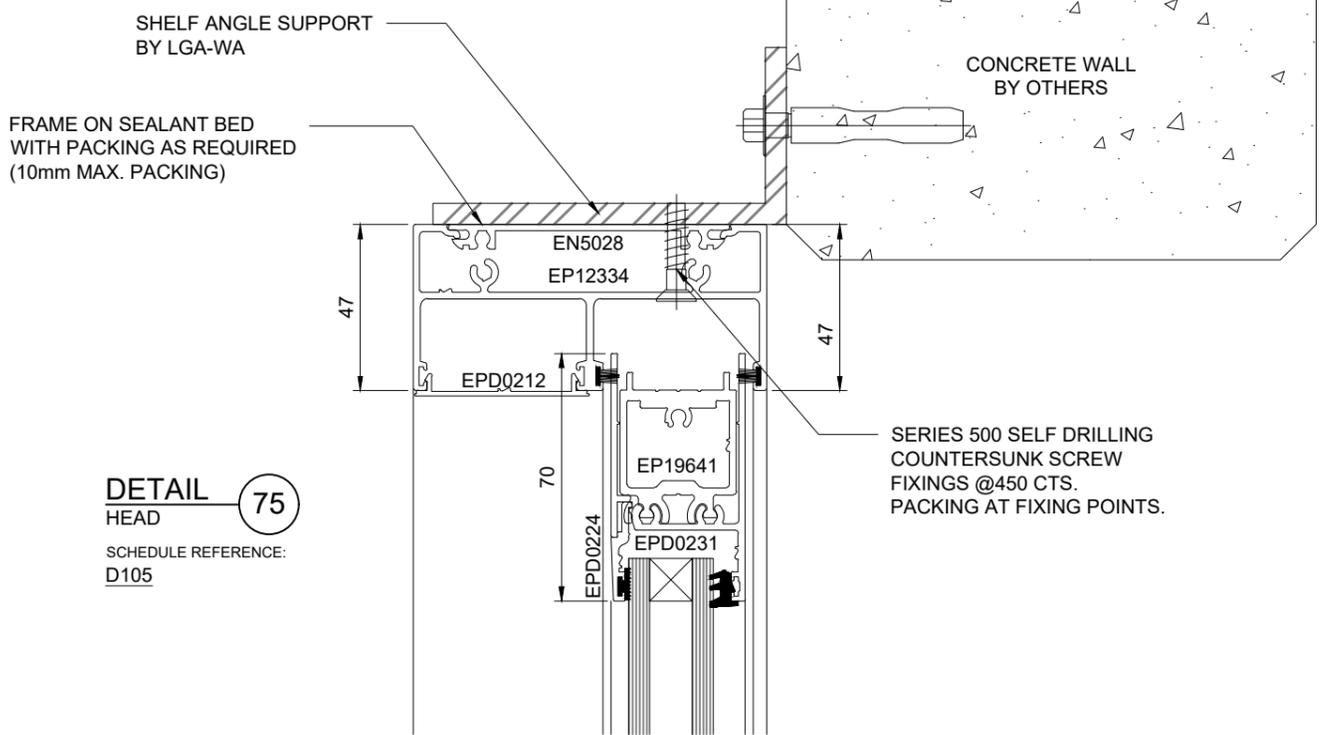

DETAIL 75
HEAD
SCHEDULE REFERENCE: D105

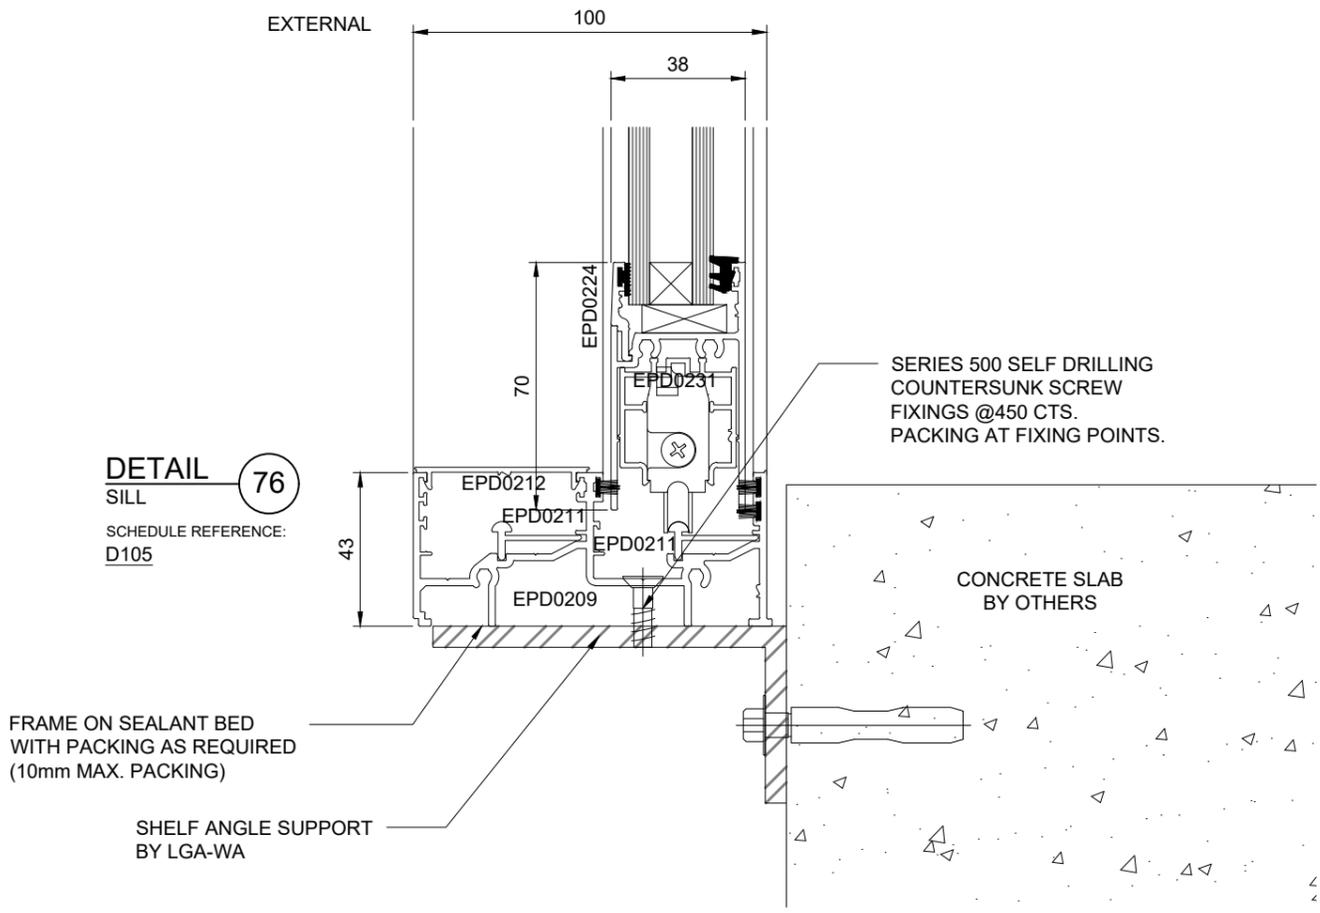

DETAIL 76
SILL
SCHEDULE REFERENCE: D105

LEGEND:

- FG FIXED GLASS
- HD HINGED DOOR
- SD SLIDING DOOR
- SW SLIDING WINDOW
- AW AWNING WINDOW
- OLV OPERABLE GLASS LOUVRE

- G1 6mm ULTRA LIGHT E TOUGHENED / 12mm ARGON SPACER / 6mm CLEAR TOUGHENED GLASS
- G2 6mm LOW E CLEAR GLASS
- G3 6mm WHITE SATINLITE TOUGHENED GLASS
- G4 6mm LOW E CLEAR TOUGHENED GLASS
- G5 6mm CLEAR TOUGHENED GLASS
- G6 6mm ULTRA LIGHT E TOUGHENED / 12mm ARGON SPACER / 6mm WHITE SATINLITE TOUGHENED GLASS
- G7 6mm ULTRA LIGHT E TOUGHENED / 12mm ARGON SPACER / 6mm GREY TOUGHENED GLASS

REVISIONS:

REV	DATE	DESCRIPTION
C	11/02/2026	RE-ISSUED FOR REVIEW
B	27/01/2026	RE-ISSUED FOR REVIEW
A	26/11/2025	ISSUED FOR REVIEW

PROJECT TITLE:

Fixing Details

NOTES:

1. ALL DIMENSIONS ARE IN MILLIMETERS UNLESS OTHERWISE NOTED.
2. ALL DIMENSIONS ARE PRELIMINARY UNTIL OPENING SIZE CAN BE SITE MEASURED.
3. ALL WINDOWS DRAWN AS VIEWED FROM OUTSIDE.
4. DRAWINGS MUST BE CHECKED AND SIGNED OFF PRIOR TO MANUFACTURE BY THE PROJECT MANAGER, ENGINEER AND BUILDER.

Scale: (at full size)


A3 1:2

Please check scale bar before scaling this drawing

DETAIL 78
TRANSOM

SCHEDULE REFERENCE:
D105


EXTERNAL

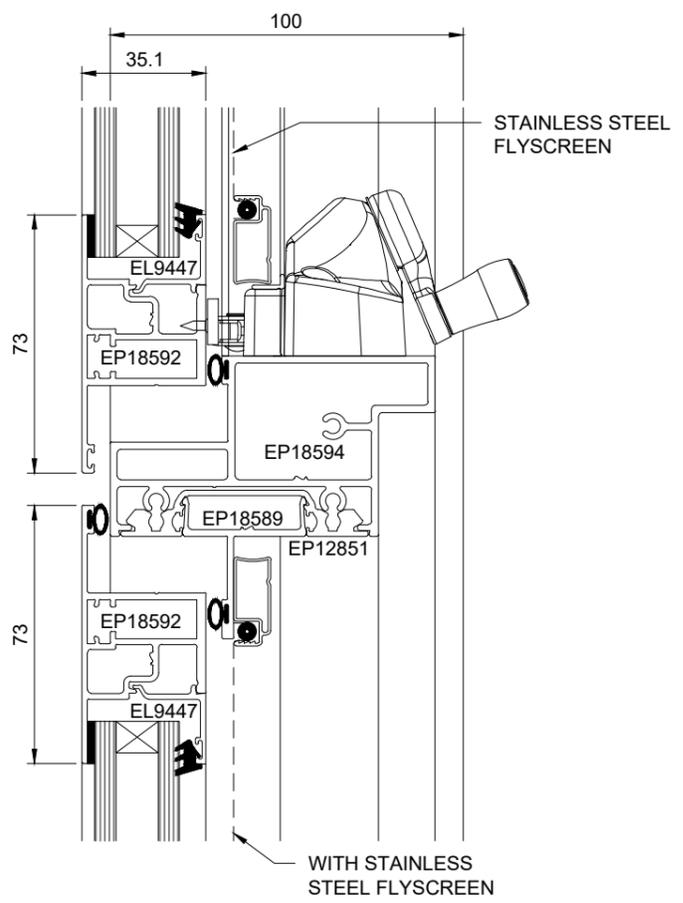

DETAIL 77
HEAD

SCHEDULE REFERENCE:
D105

EXTERNAL

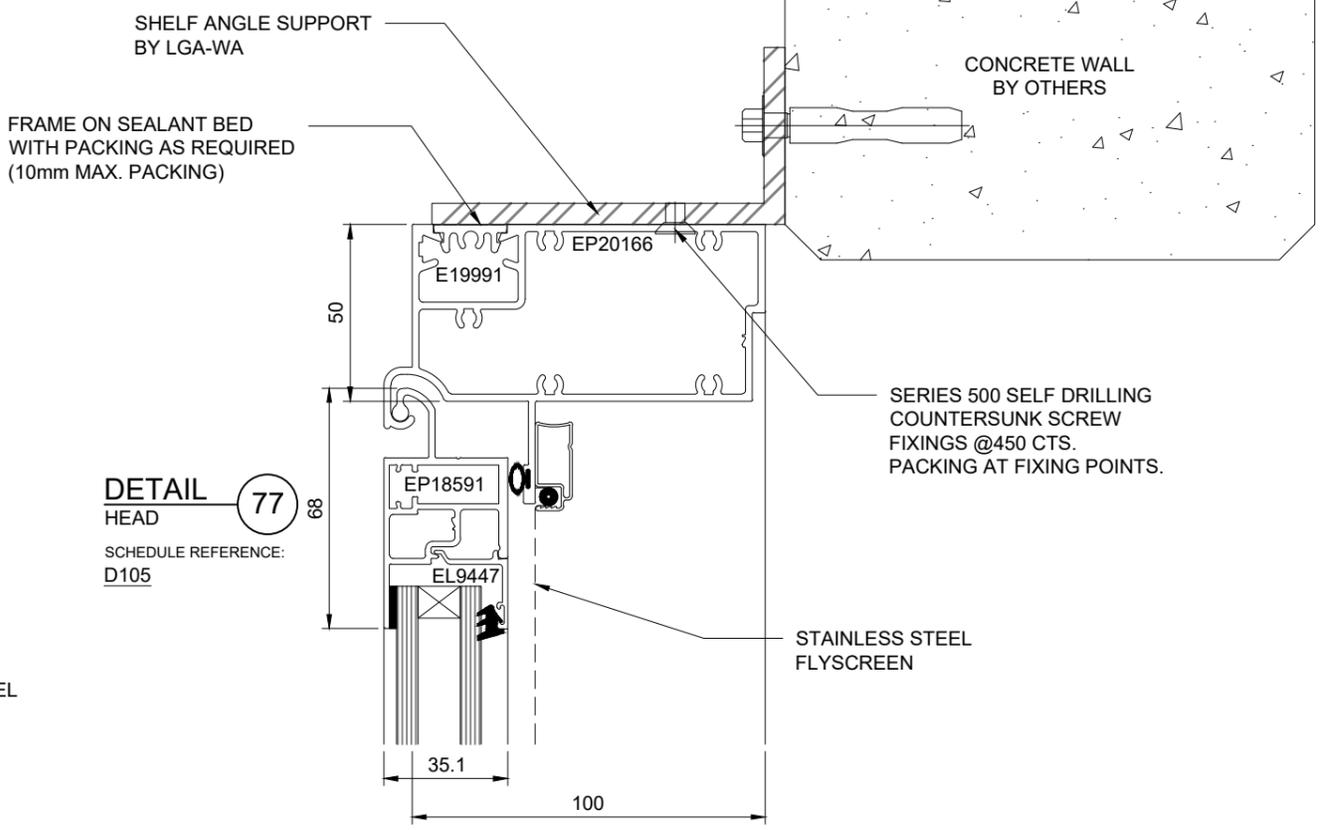


DETAIL 79
SILL

SCHEDULE REFERENCE:
D105

FRAME ON SEALANT BED WITH PACKING AS REQUIRED (10mm MAX. PACKING)

SHELF ANGLE SUPPORT BY LGA-WA

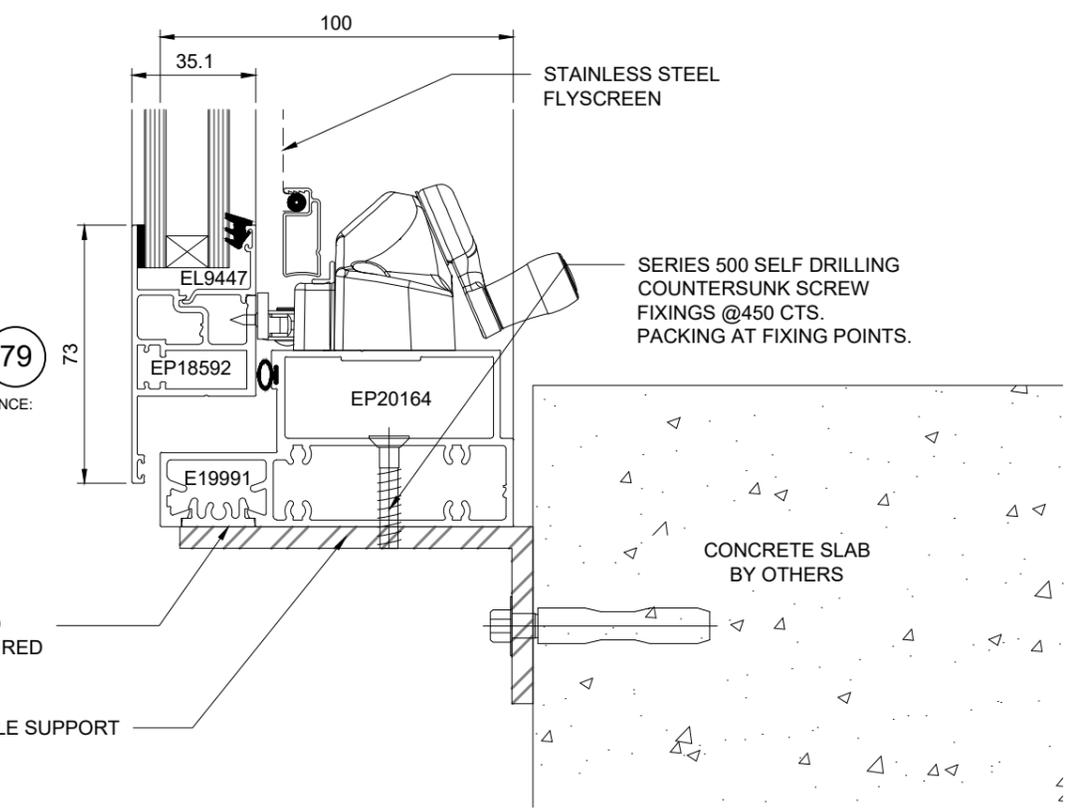

LEGEND:

- FG FIXED GLASS
- HD HINGED DOOR
- SD SLIDING DOOR
- SW SLIDING WINDOW
- AW AWNING WINDOW
- OLV OPERABLE GLASS LOUVRE

- G1 6mm ULTRA LIGHT E TOUGHENED / 12mm ARGON SPACER / 6mm CLEAR TOUGHENED GLASS
- G2 6mm LOW E CLEAR GLASS
- G3 6mm WHITE SATINLITE TOUGHENED GLASS
- G4 6mm LOW E CLEAR TOUGHENED GLASS
- G5 6mm CLEAR TOUGHENED GLASS
- G6 6mm ULTRA LIGHT E TOUGHENED / 12mm ARGON SPACER / 6mm WHITE SATINLITE TOUGHENED GLASS
- G7 6mm ULTRA LIGHT E TOUGHENED / 12mm ARGON SPACER / 6mm GREY TOUGHENED GLASS

REVISIONS:

REV	DATE	DESCRIPTION
C	11/02/2026	RE-ISSUED FOR REVIEW
B	27/01/2026	RE-ISSUED FOR REVIEW
A	26/11/2025	ISSUED FOR REVIEW

PROJECT TITLE:

Fixing Details


NOTES:

1. ALL DIMENSIONS ARE IN MILLIMETERS UNLESS OTHERWISE NOTED.
2. ALL DIMENSIONS ARE PRELIMINARY UNTIL OPENING SIZE CAN BE SITE MEASURED.
3. ALL WINDOWS DRAWN AS VIEWED FROM OUTSIDE.
4. DRAWINGS MUST BE CHECKED AND SIGNED OFF PRIOR TO MANUFACTURE BY THE PROJECT MANAGER, ENGINEER AND BUILDER.

Scale: (at full size)


A3 1:2

Please check scale bar before scaling this drawing

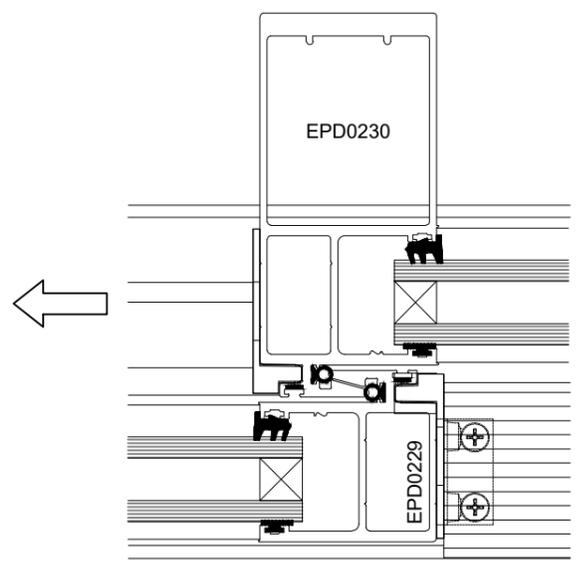

EXTERNAL

DETAIL 80
 INTERLOCK
 SCHEDULE REFERENCE:
 D103

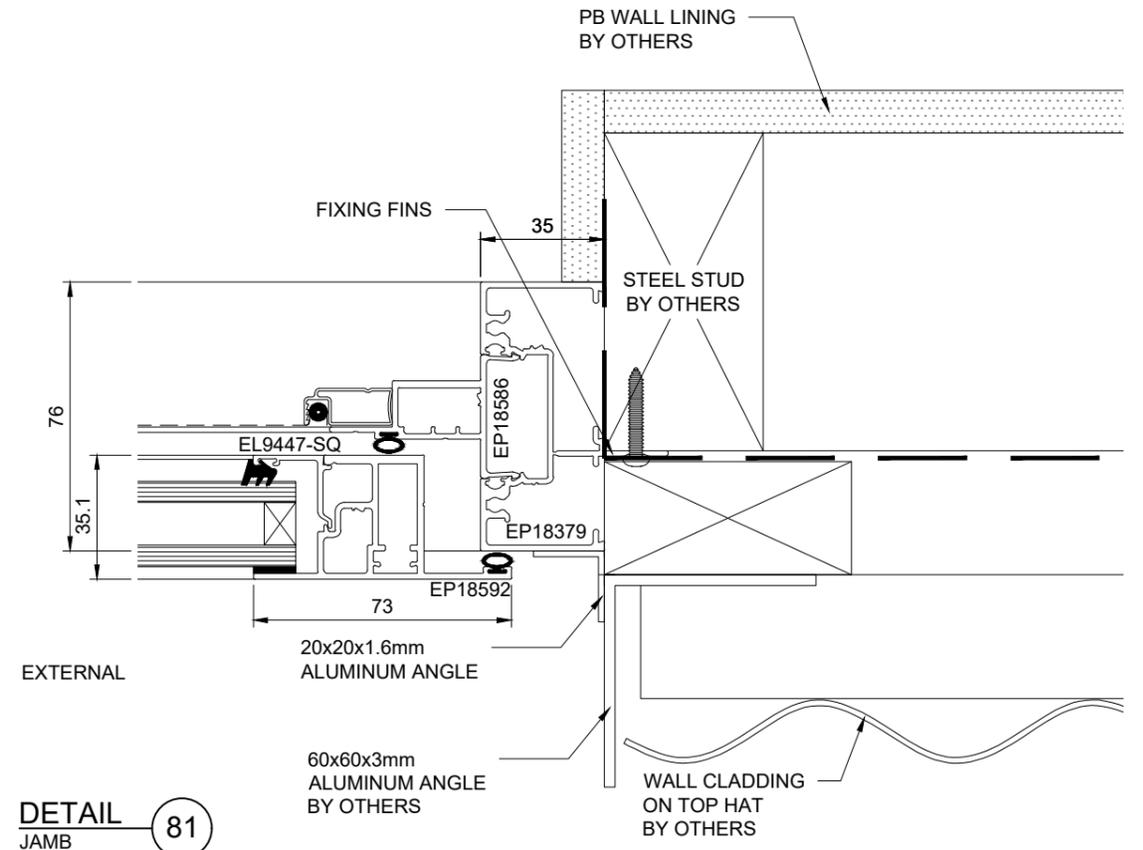

EXTERNAL

DETAIL 81
 JAMB
 SCHEDULE REFERENCE:
 D103